

HARRIMAN


AUBURN PORTLAND PORTSMOUTH BOSTON

CENTRAL MAINE COMMUNITY COLLEGE ECE AREA RENOVATION

AUBURN, MAINE



Harriman Project No. 16611

Key Plan

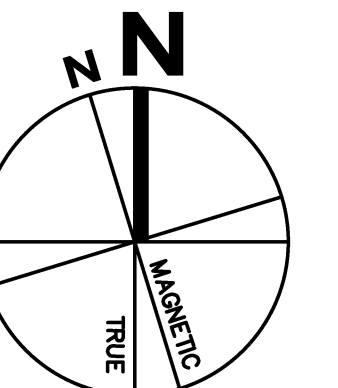

GRAPHIC SCALE


(IN FEET)

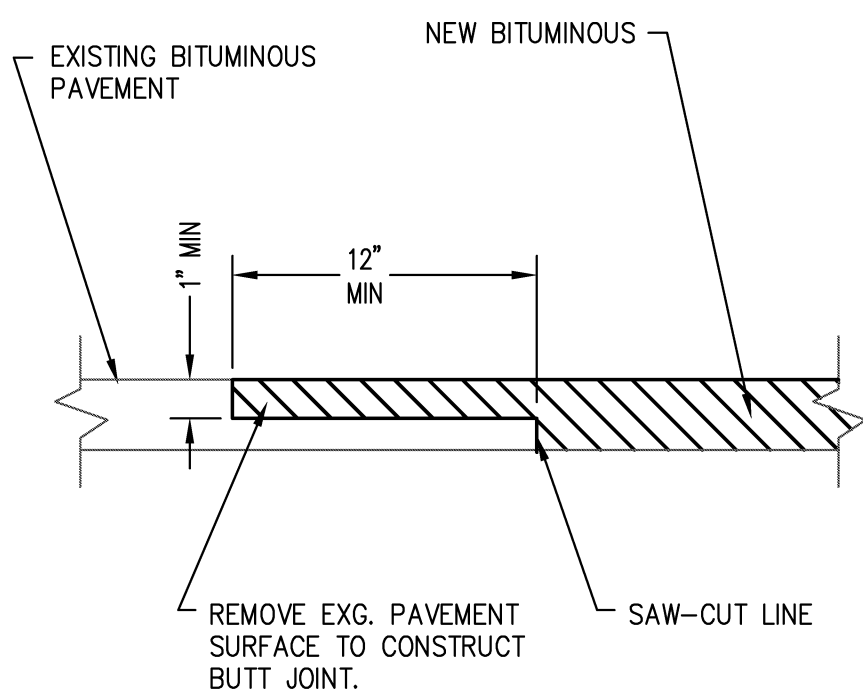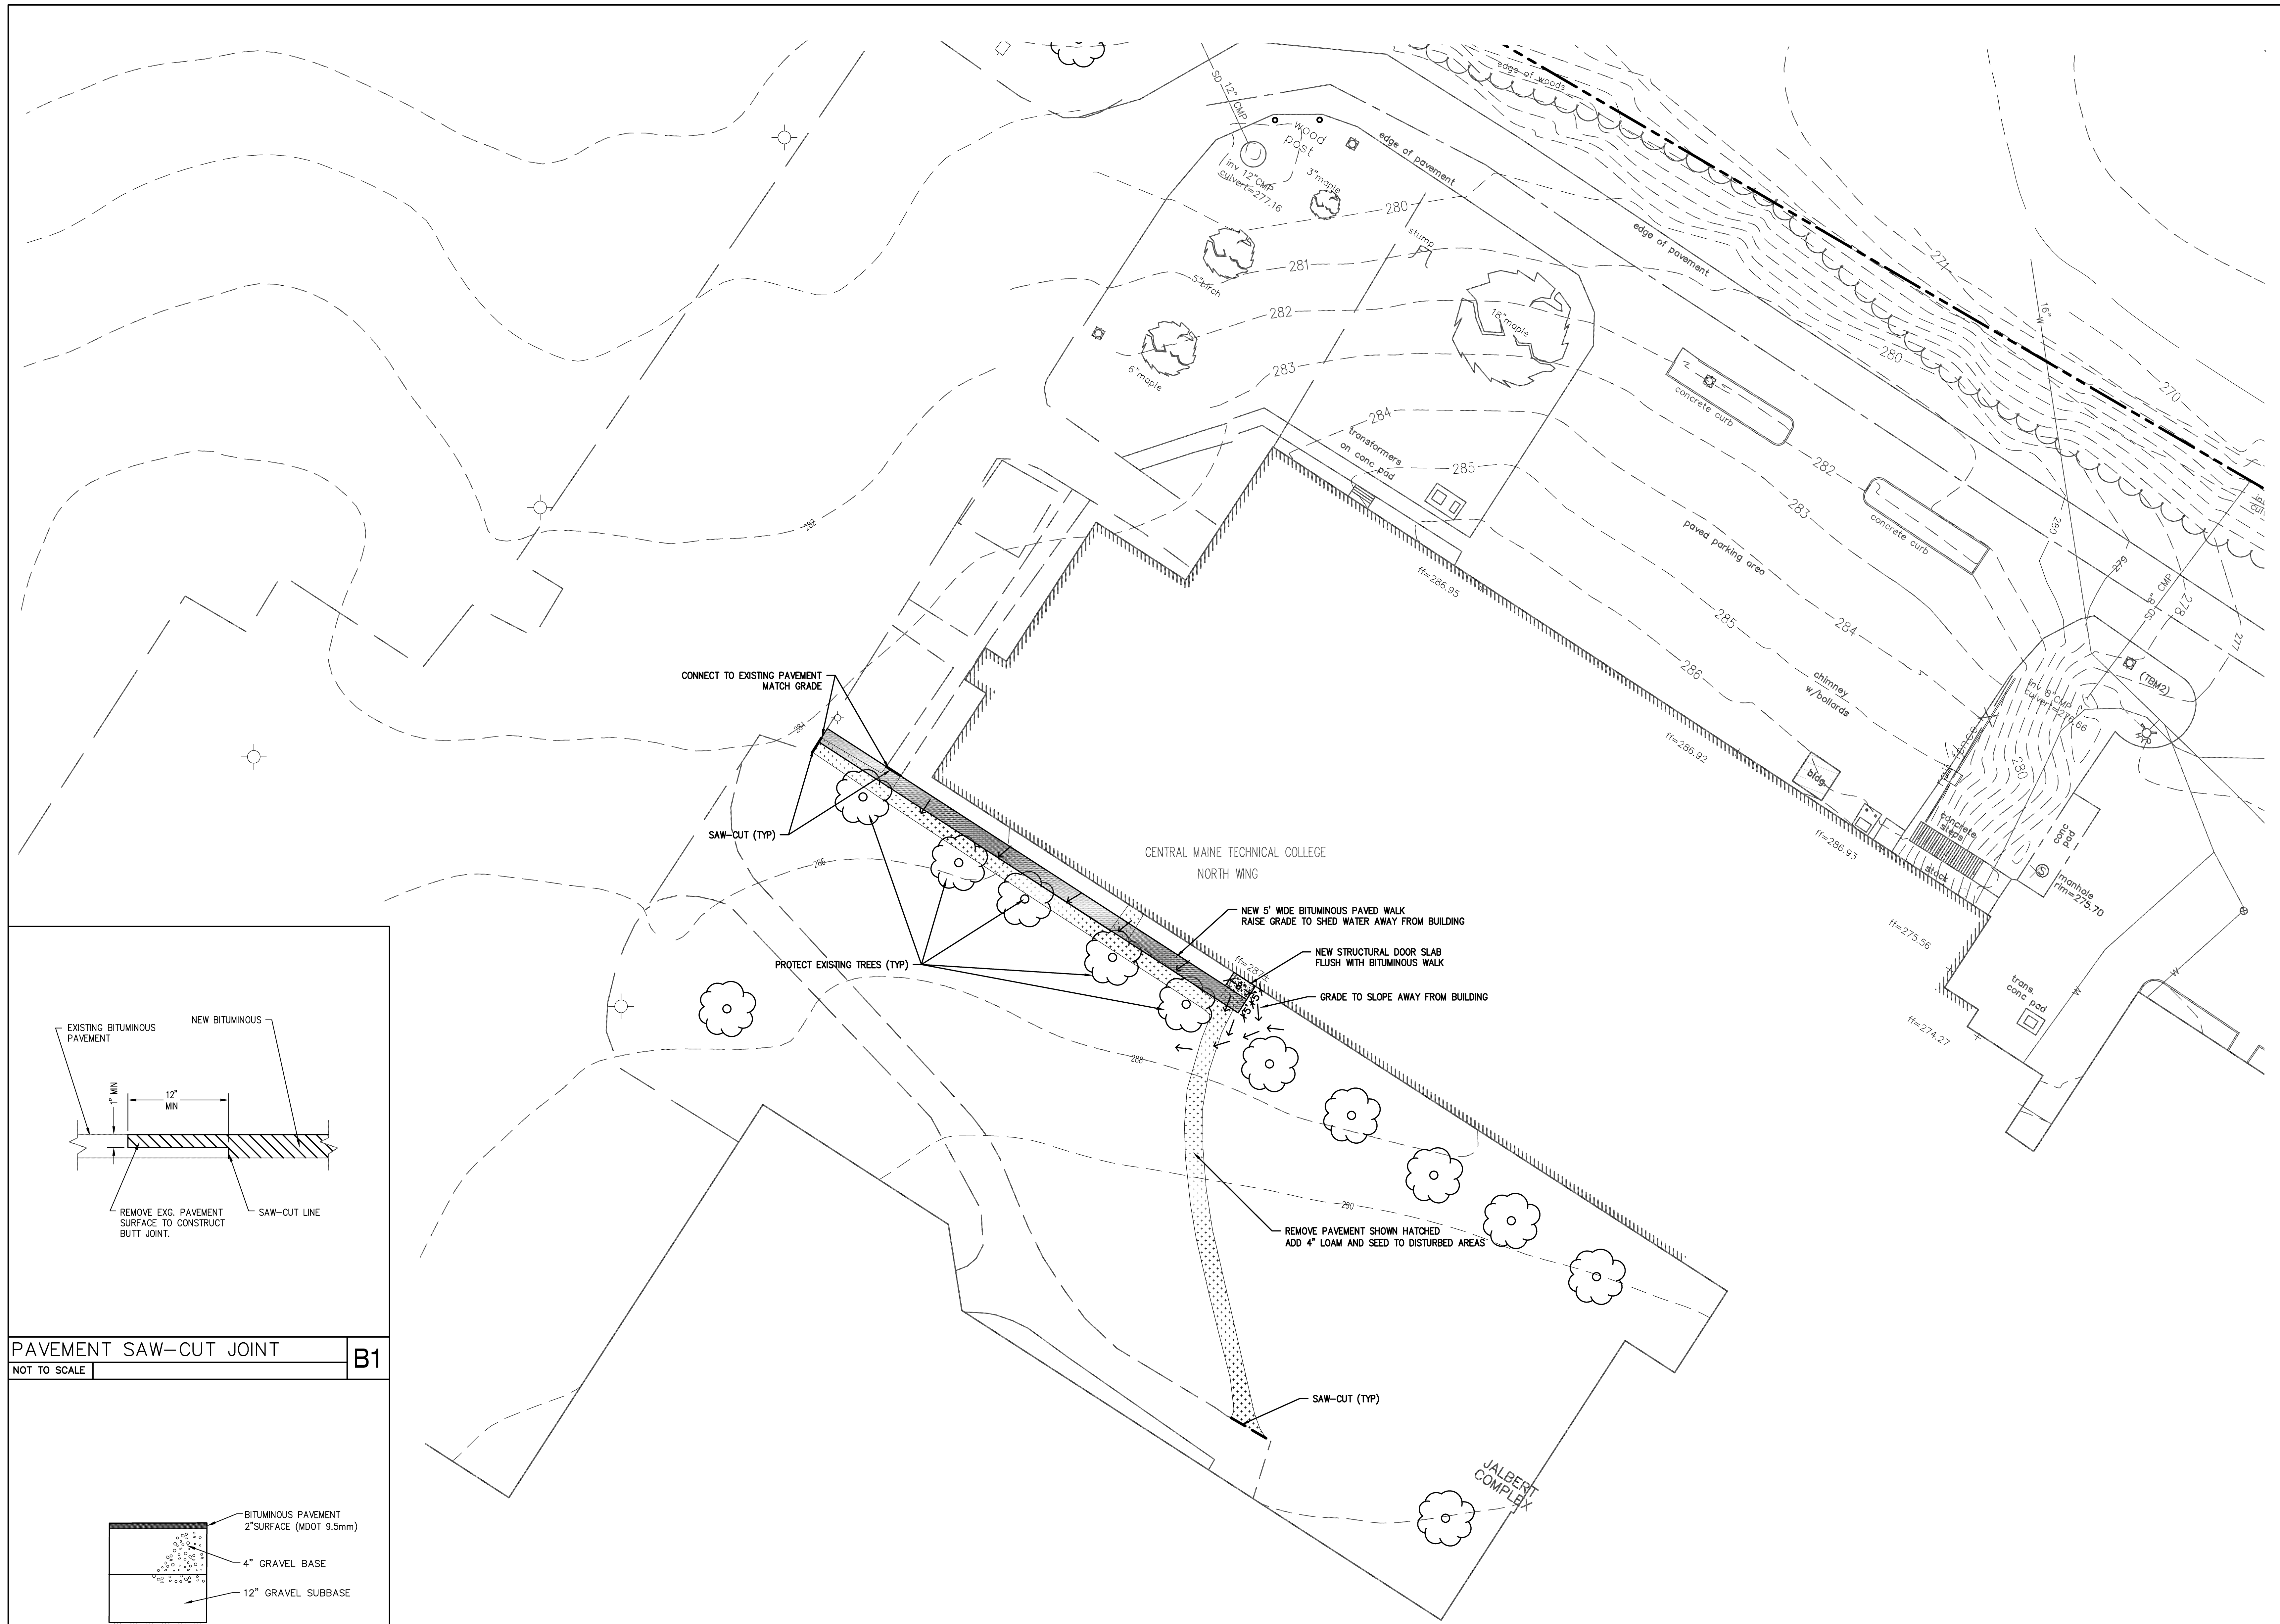

PAVEMENT SAW-CUT JOINT

NOT TO SCALE

B1

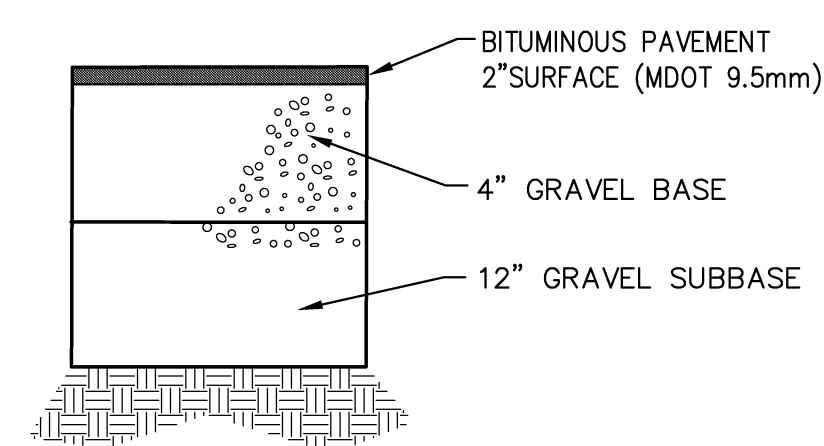


BITUMINOUS PAVEMENT DETAIL

NOT TO SCALE

A1

Issues and Revisions	Date	Description
03-29-17		CONSTRUCTION DOCUMENTS

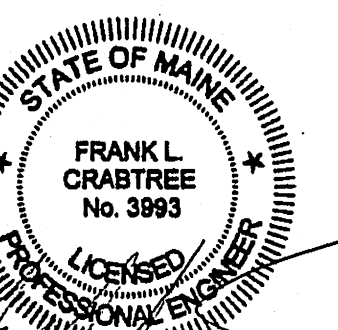

Drawing Dates

PA/PE: FLC © 2017 Harriman Associates
Drawn By: PLS

SITE PLAN

C00.1