




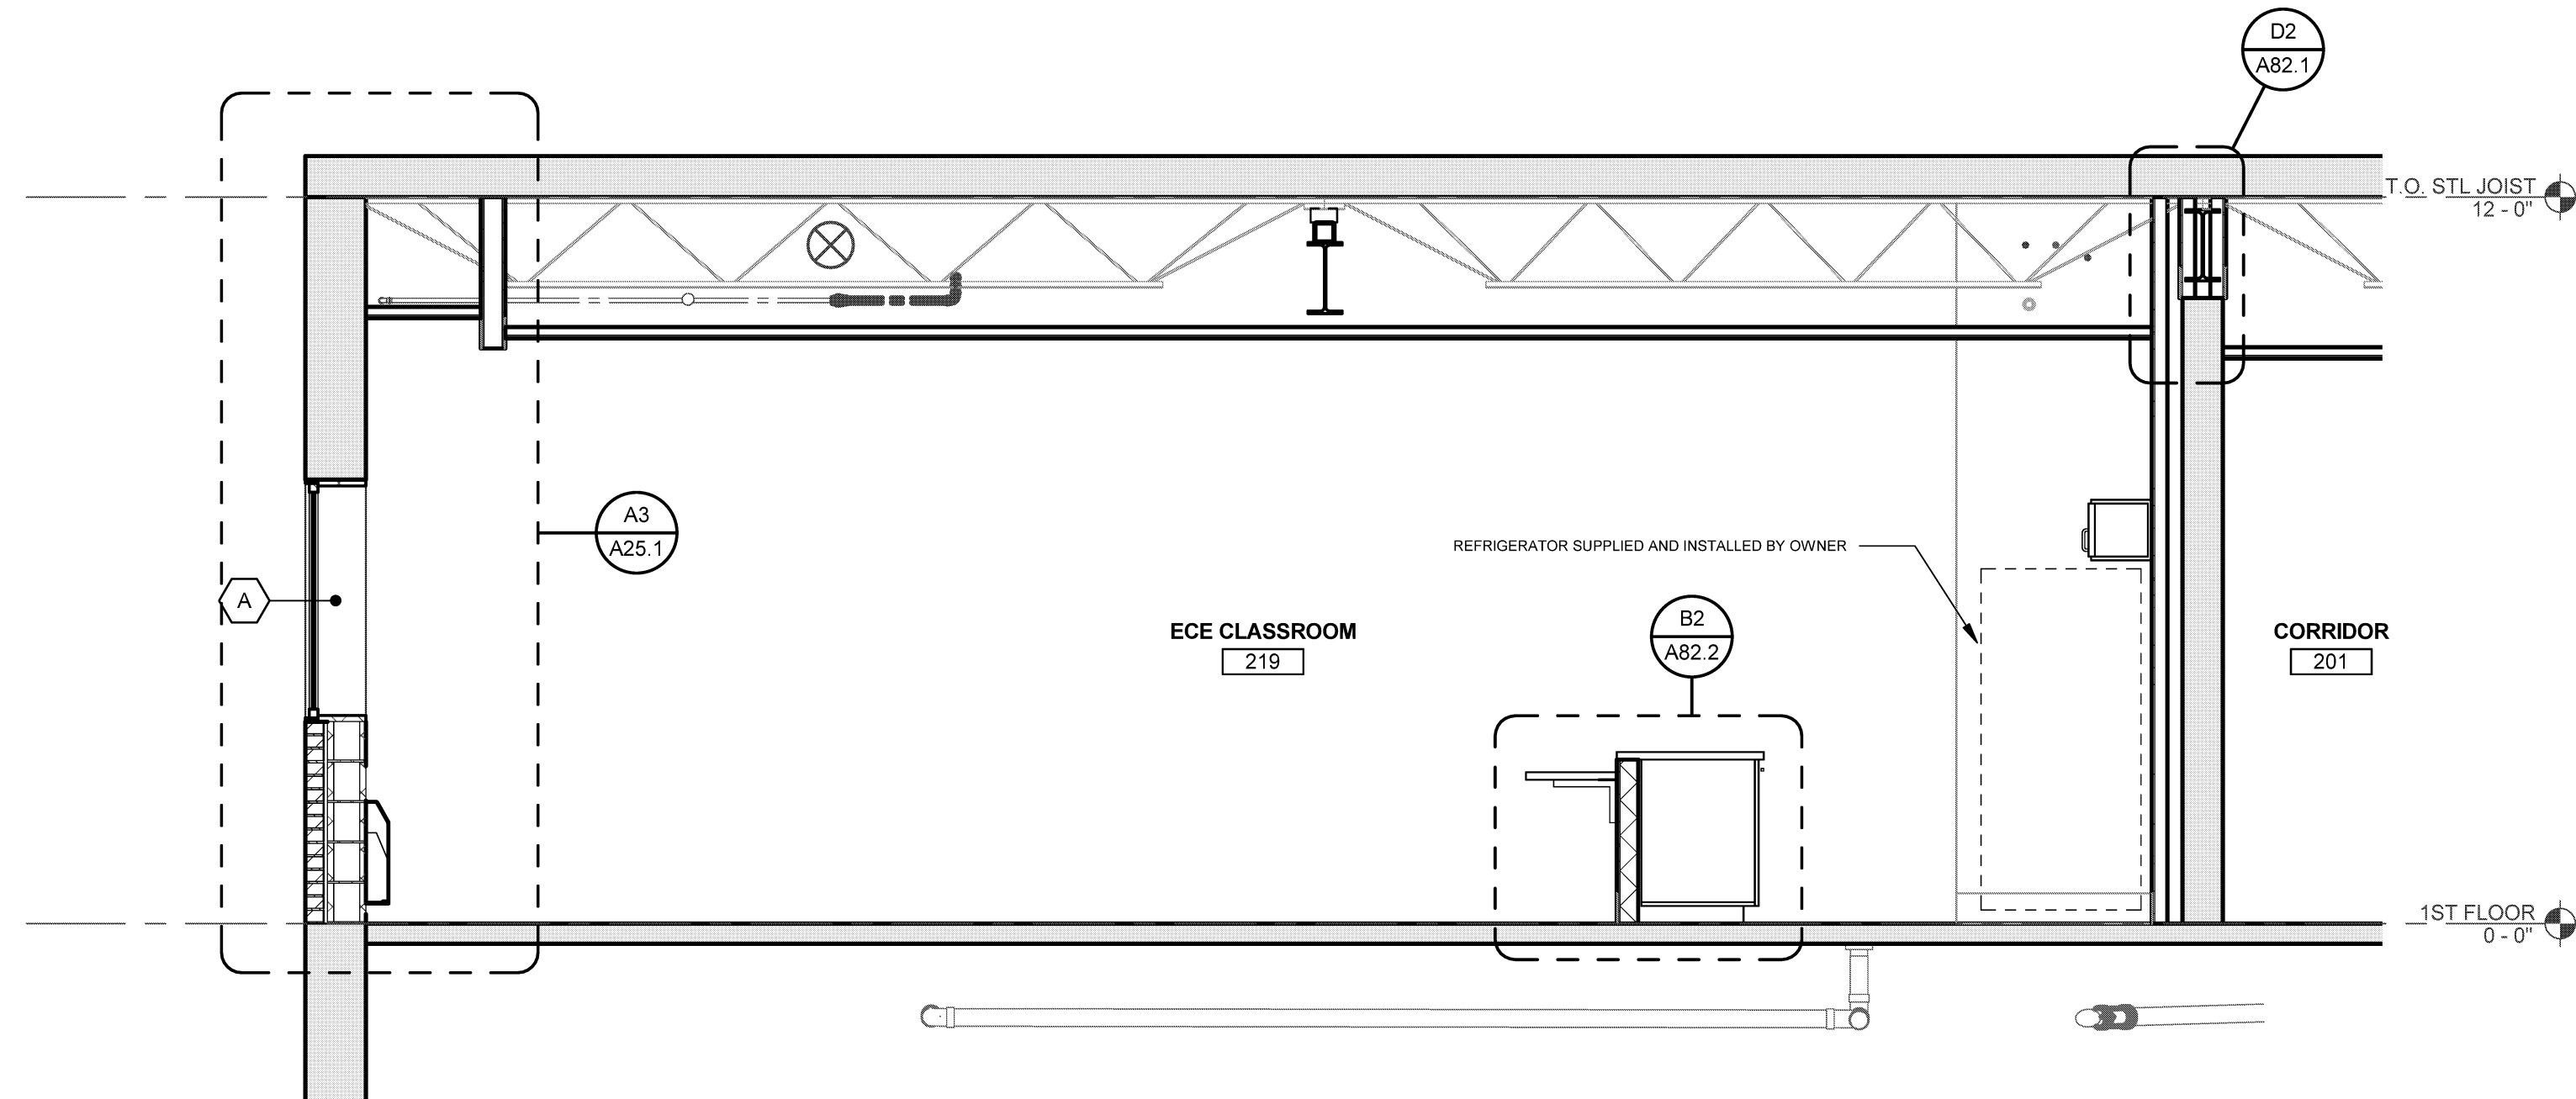


E1 BUILDING CROSS SECTION E1
SCALE: 3/8" = 1'-0"

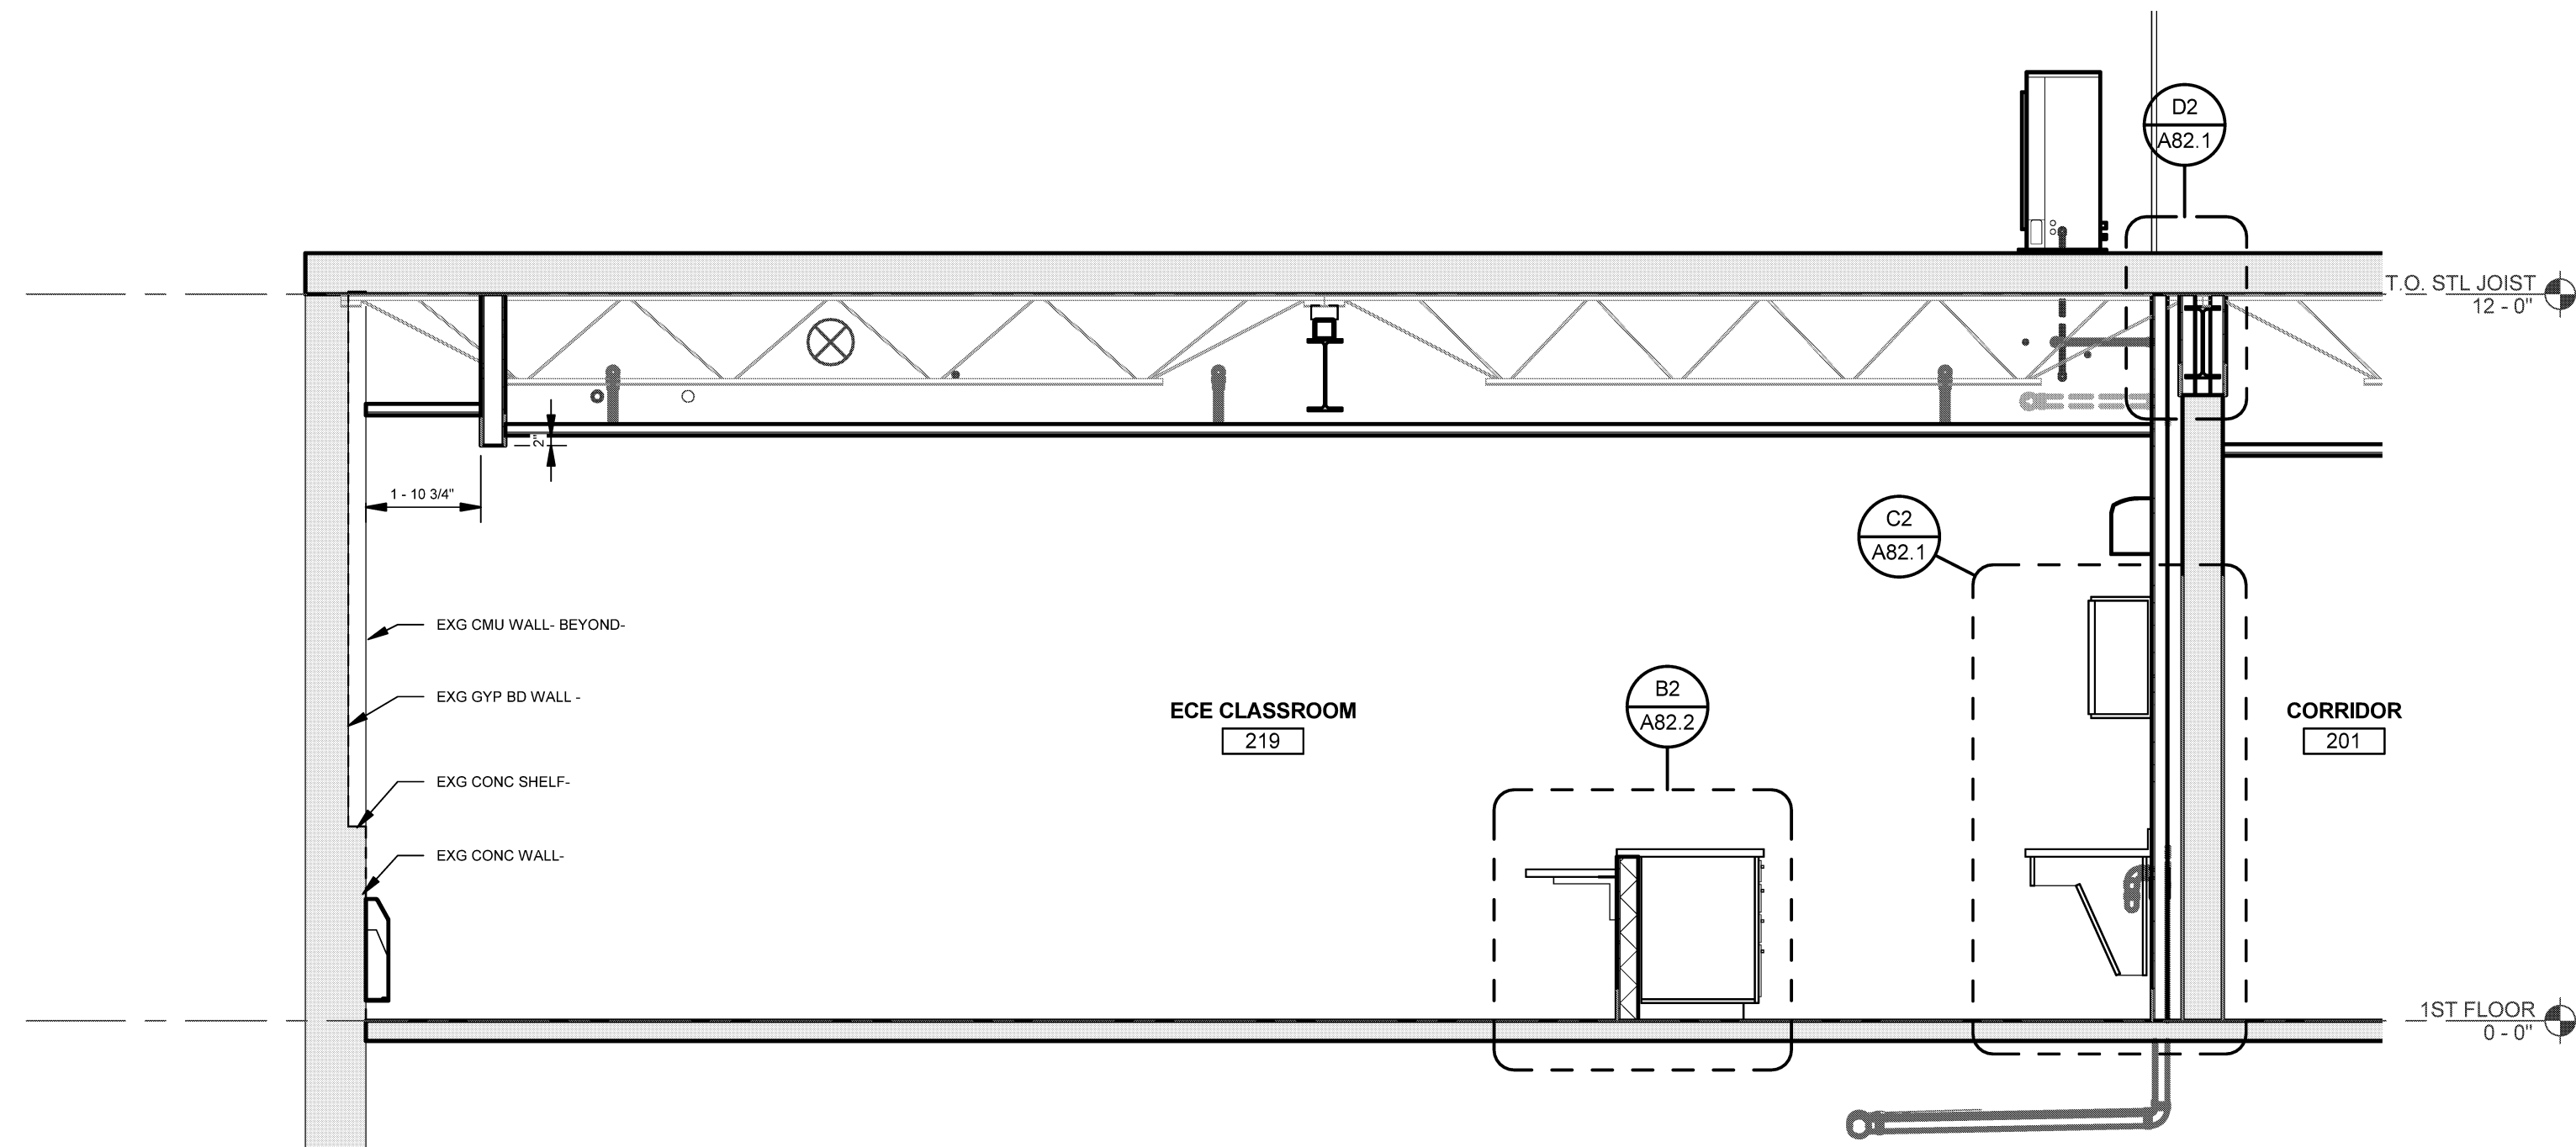


C1 BUILDING CROSS SECTION C1
SCALE: 3/8" = 1'-0"

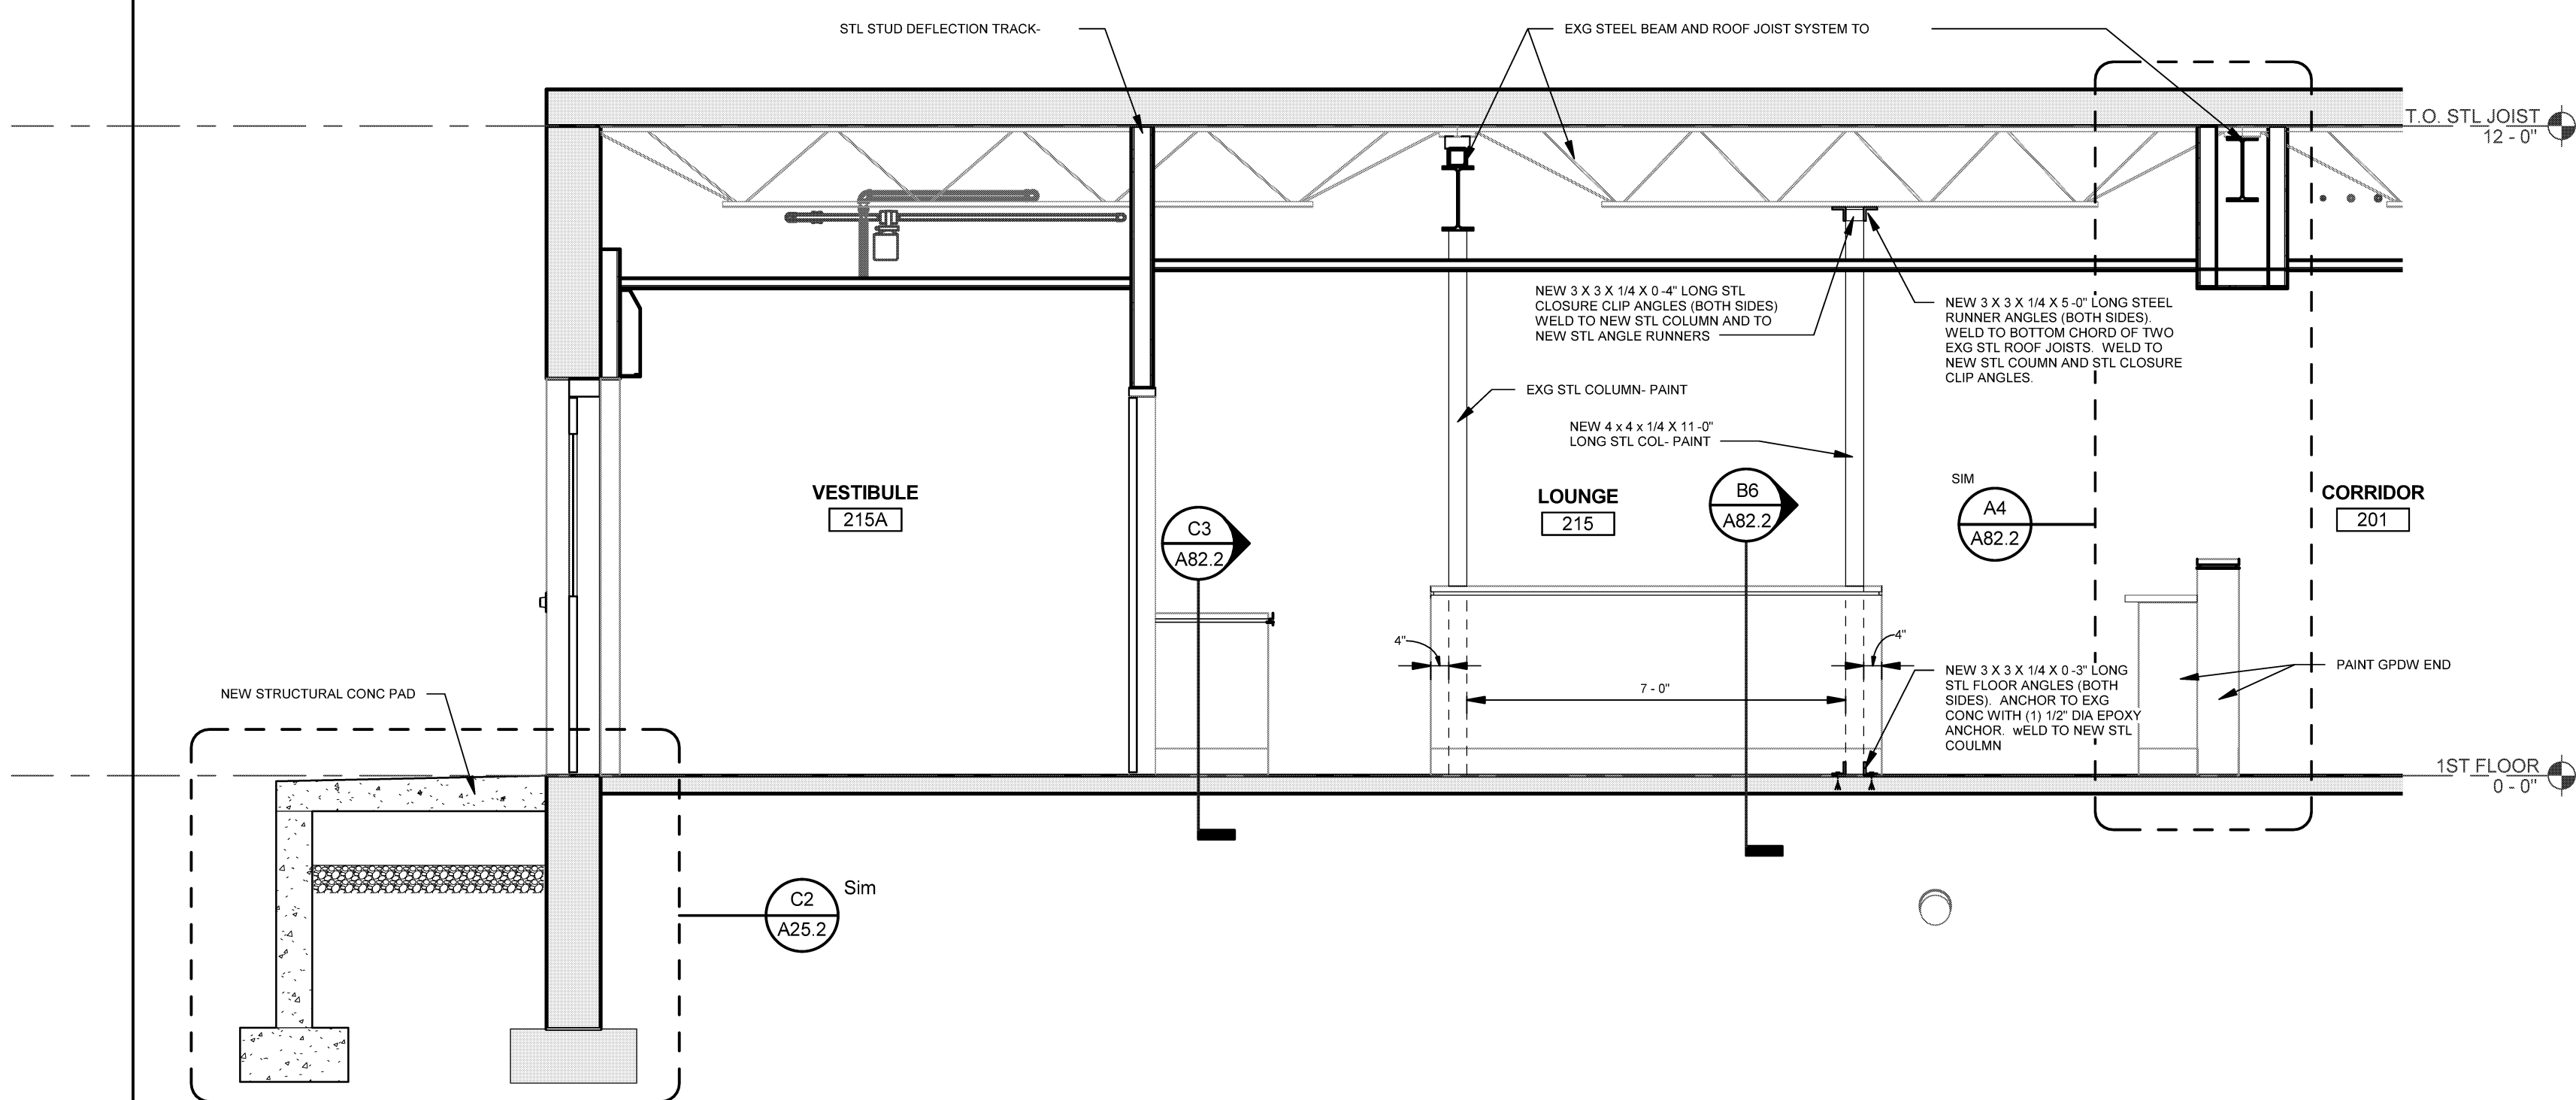


A1 BUILDING CROSS SECTION A1
SCALE: 3/8" = 1'-0"

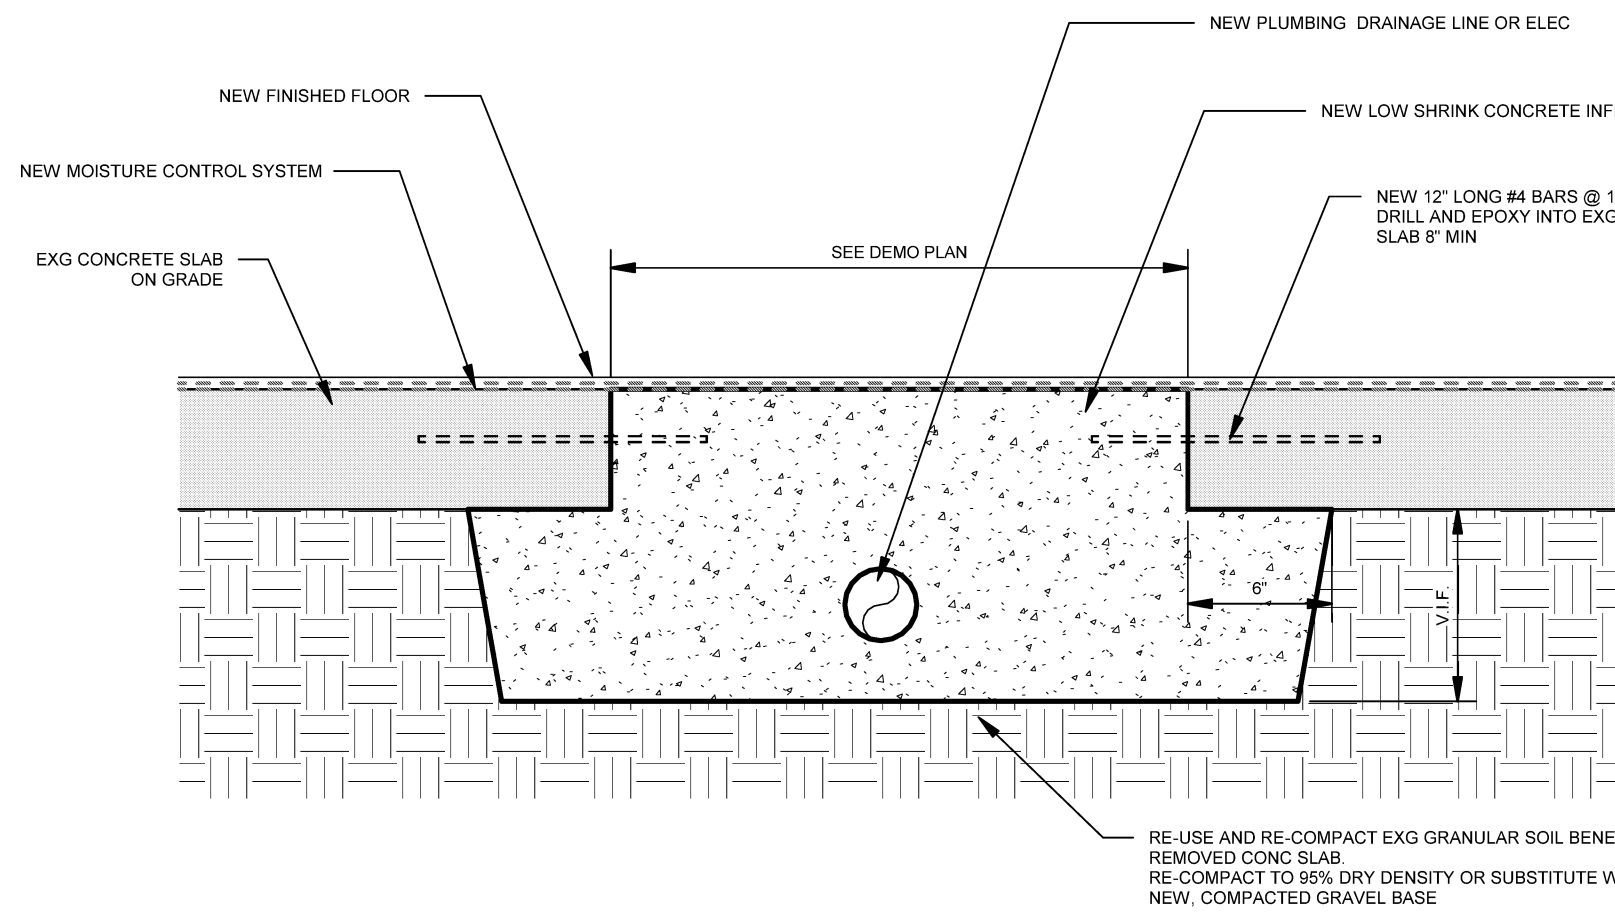


E3 CONC TRENCH INFILL
SCALE: 1 1/2" = 1'-0"

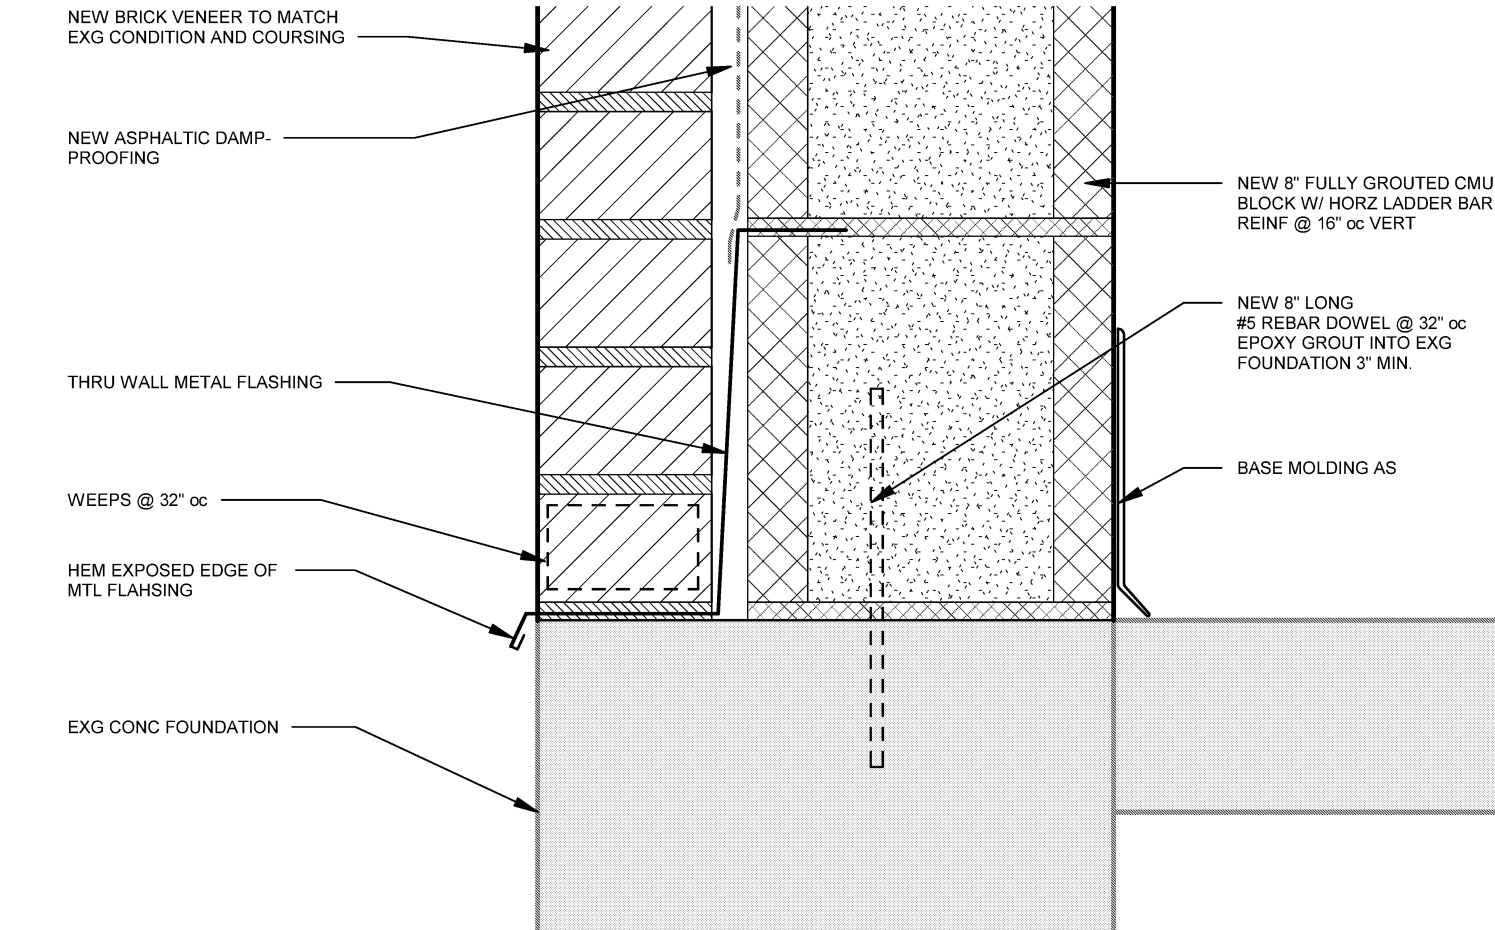


D3 EXTERIOR WALL- BASE DETAIL
SCALE: 3" = 1'-0"

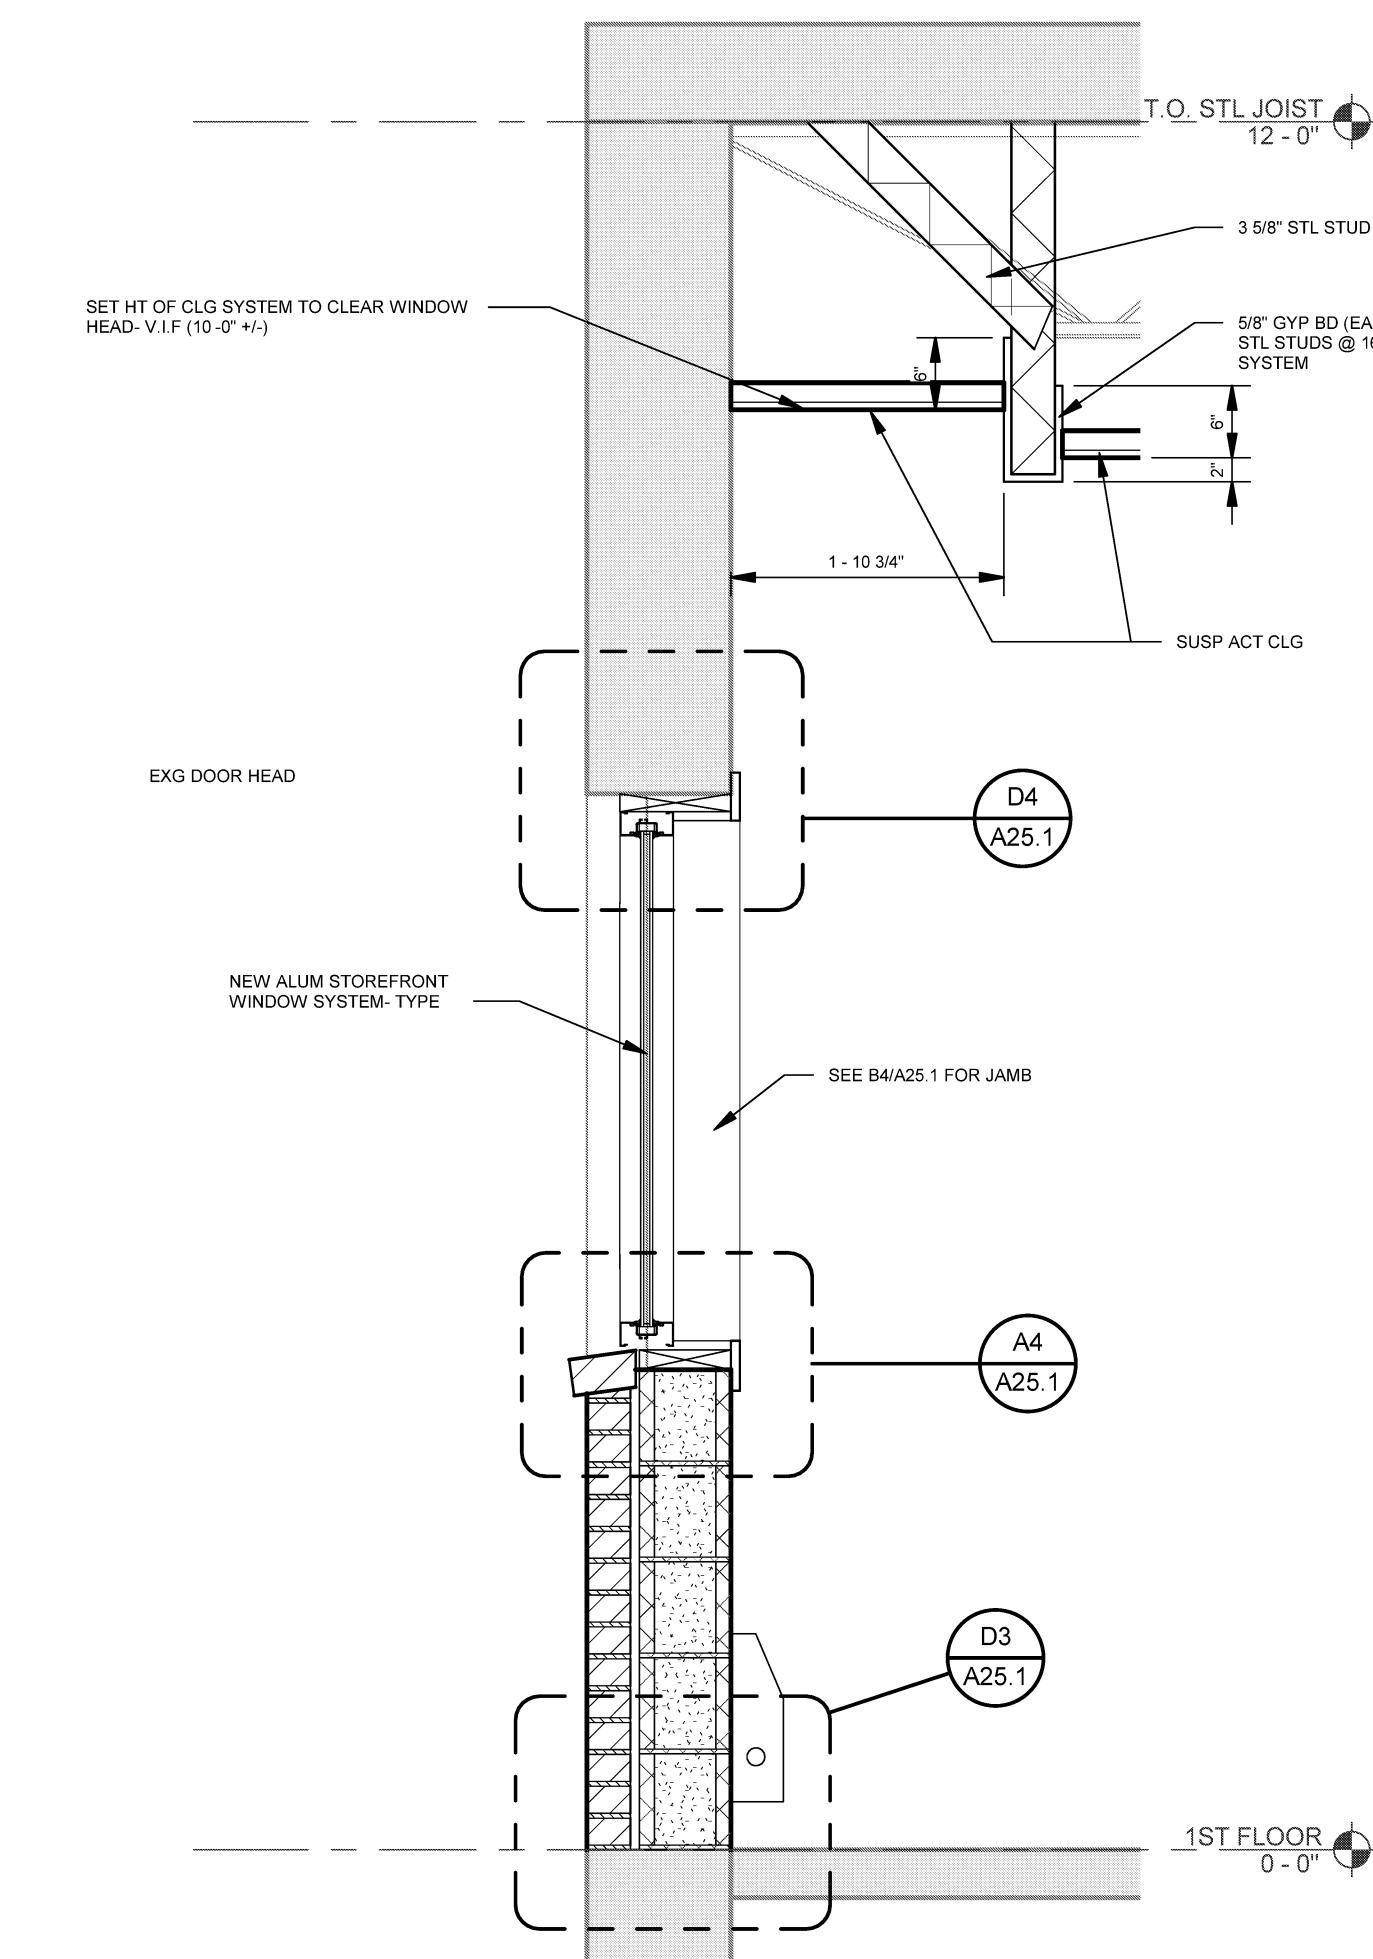


A3 EXTERIOR WALL SECTION
SCALE: 3/4" = 1'-0"

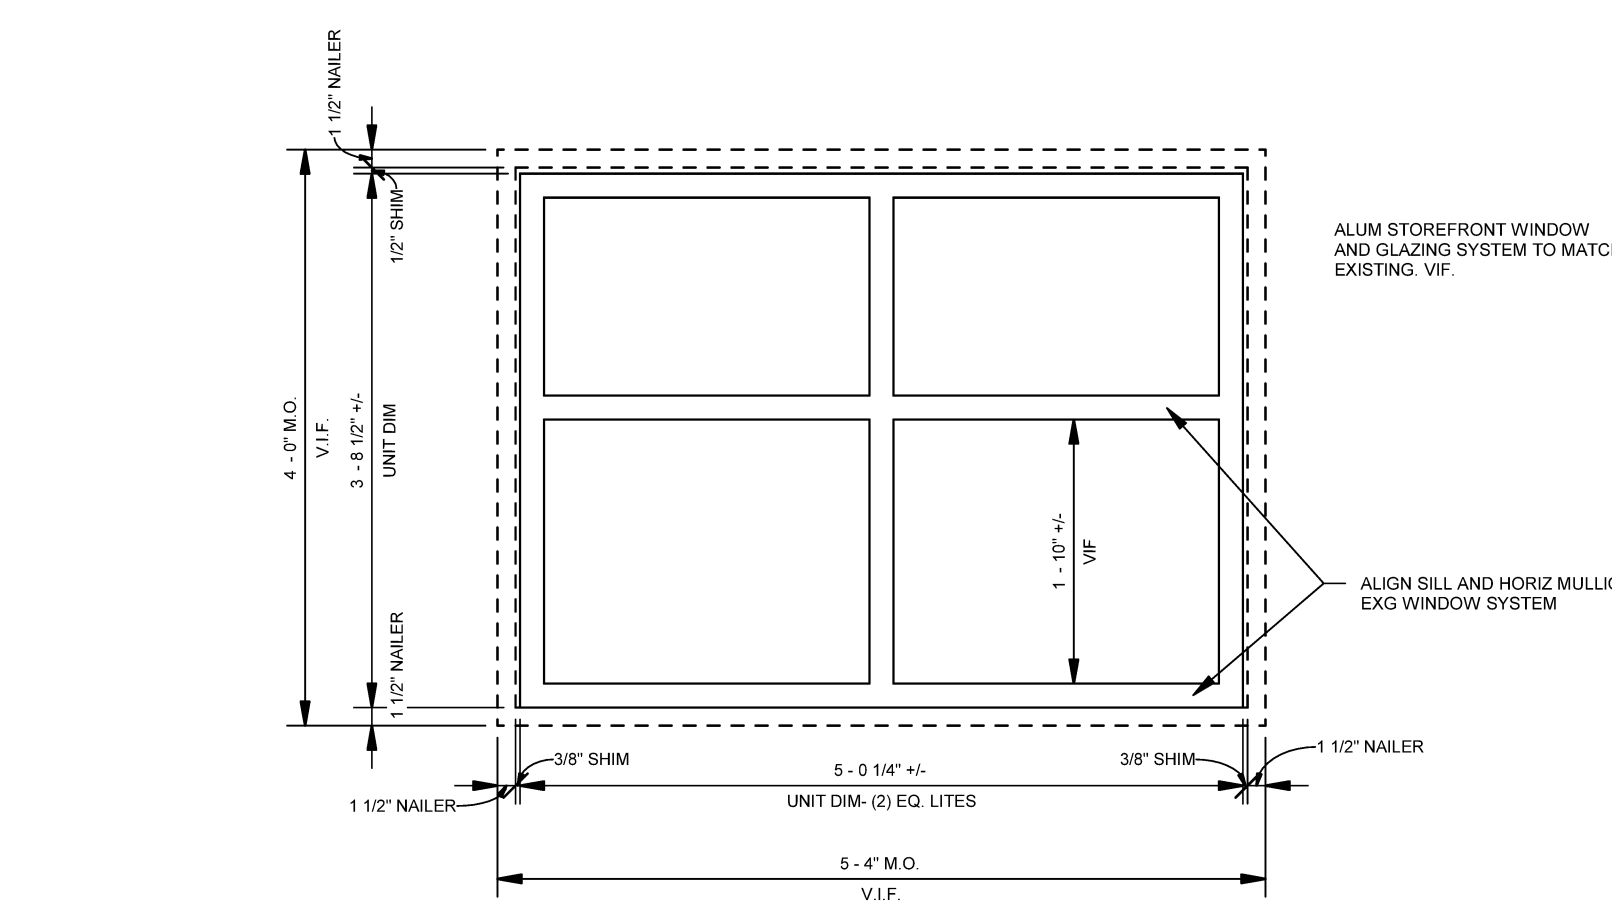


E4 WINDOW TYPE A
SCALE: 3/4" = 1'-0"

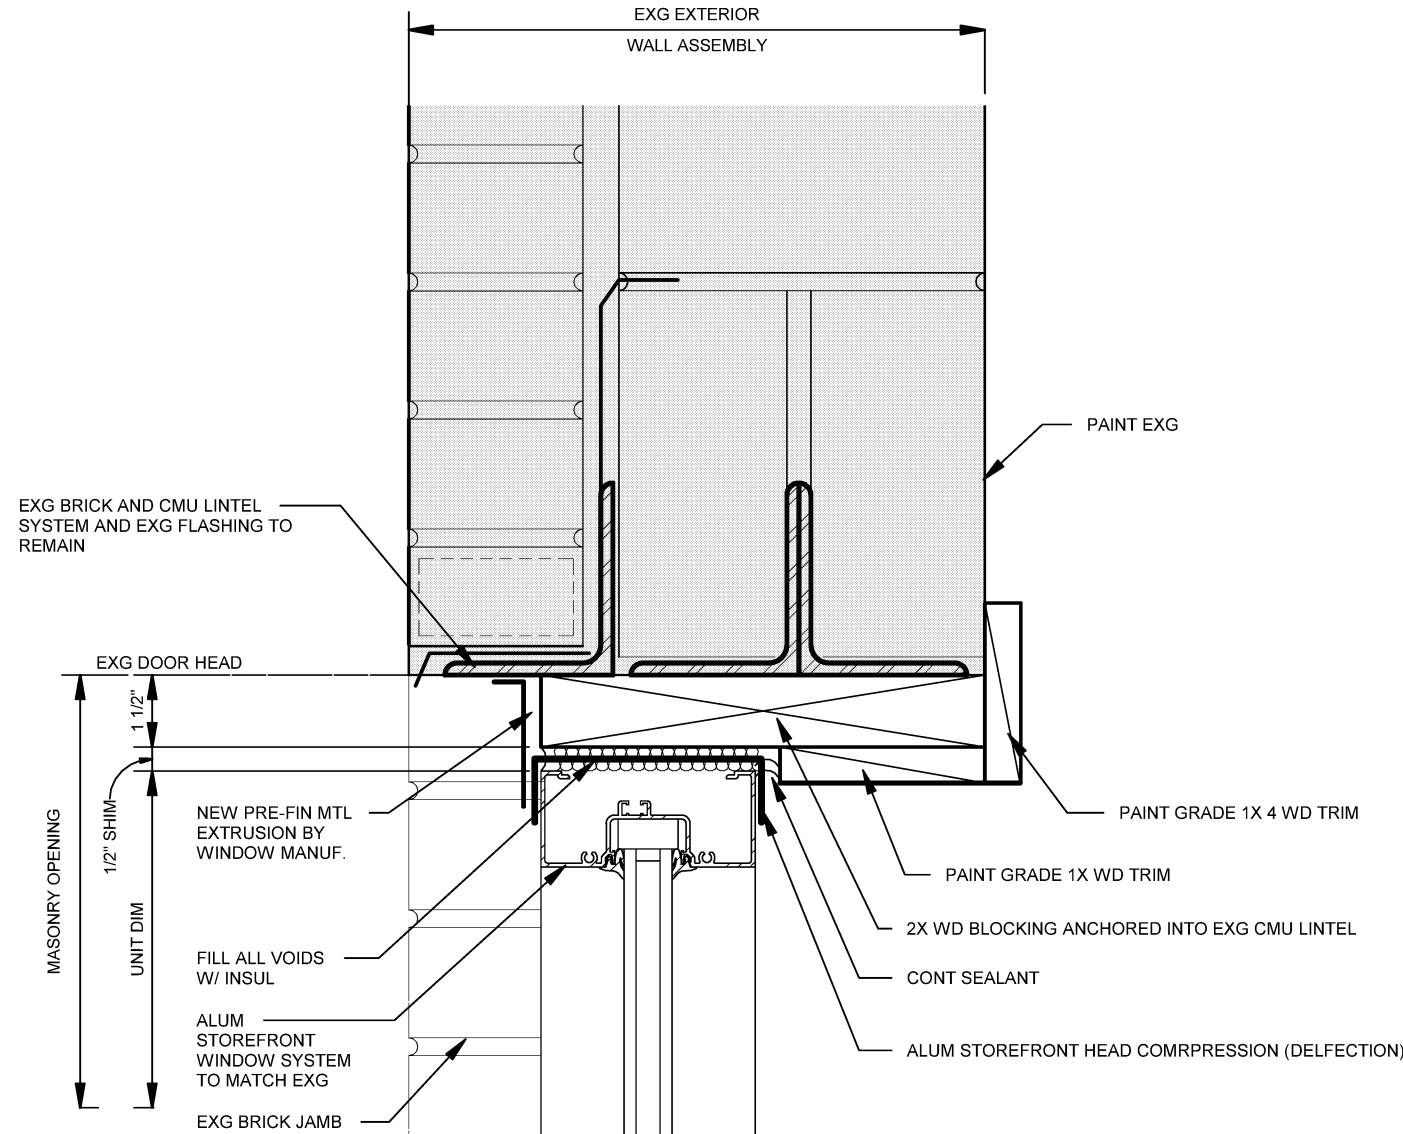

D4 WINDOW HEAD DETAIL
SCALE: 3" = 1'-0"

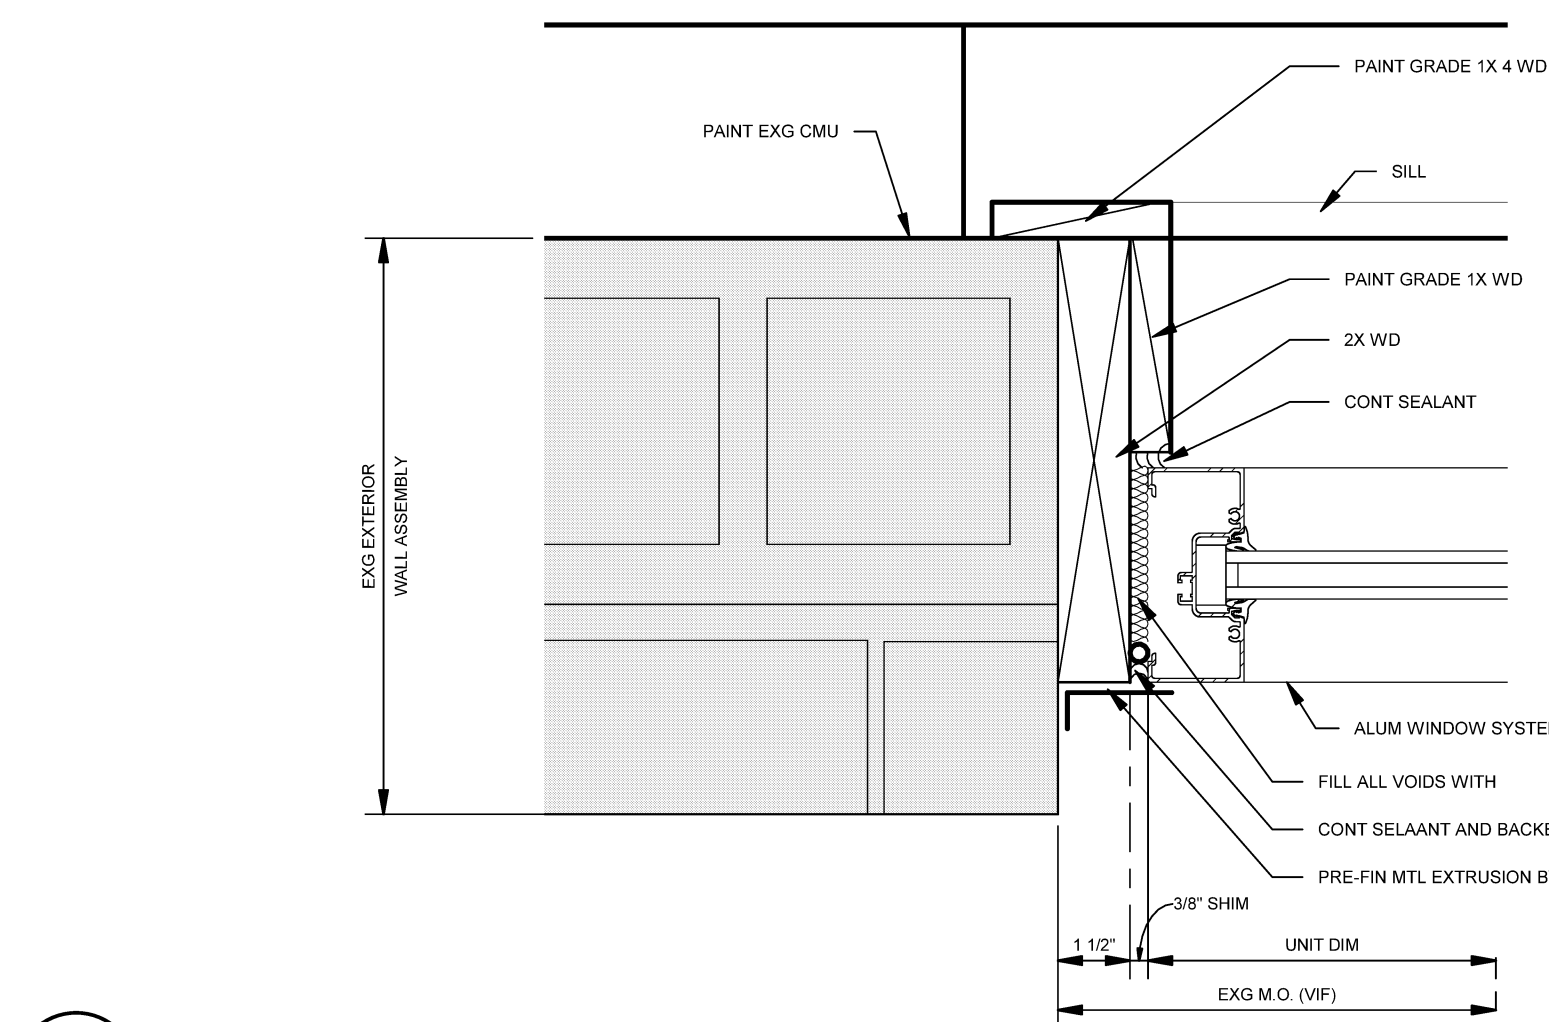

B4 WINDOW JAMB DETAIL
SCALE: 3" = 1'-0"

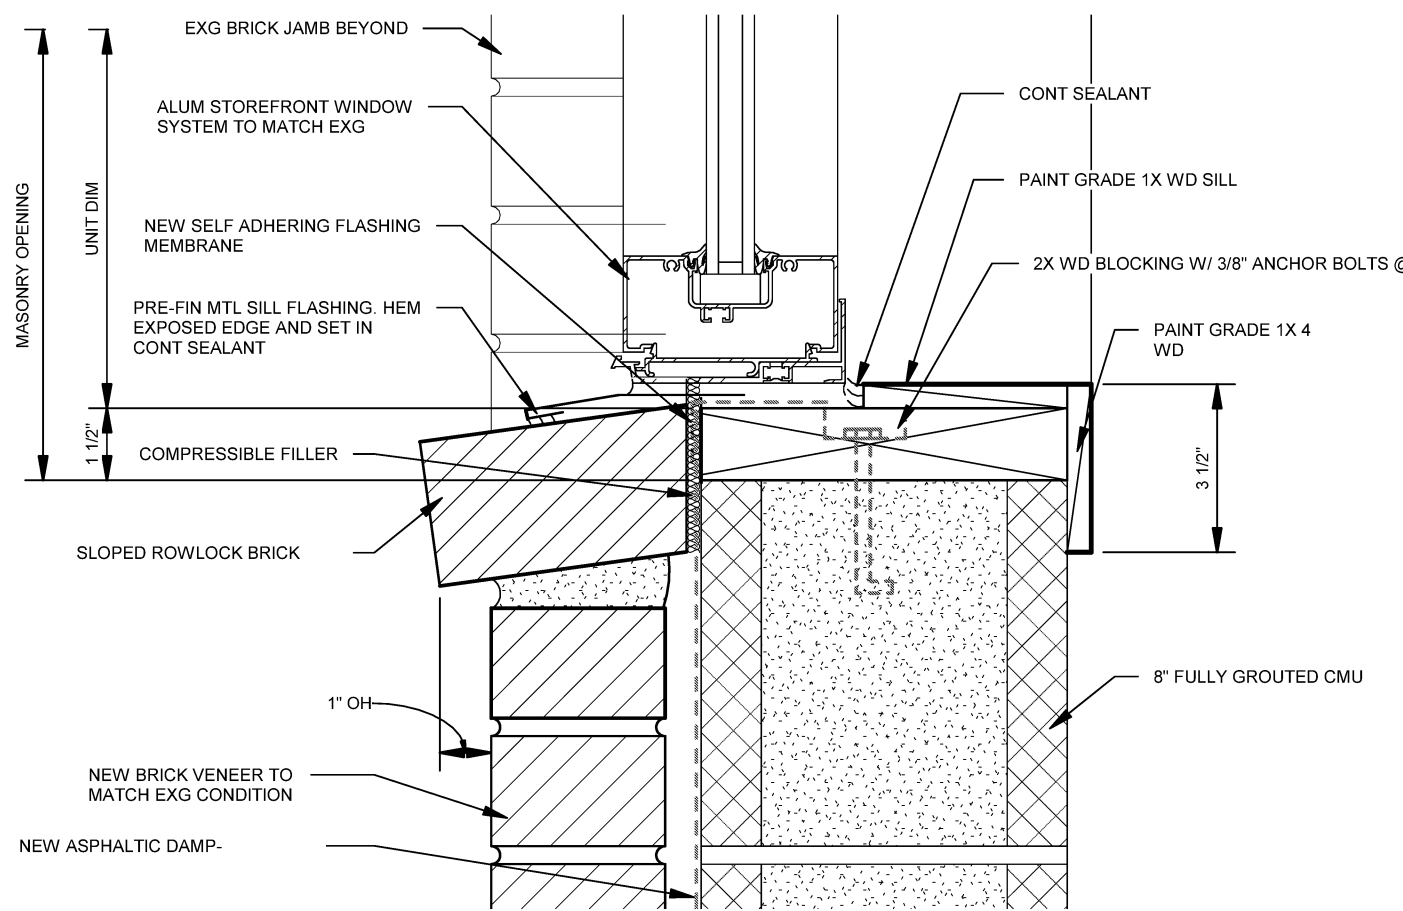

A4 WINDOW SILL DETAIL
SCALE: 3" = 1'-0"



HARRIMAN

AUBURN PORTLAND PORTSMOUTH BOSTON


CENTRAL MAINE
COMMUNITY COLLEGE
ECE AREA RENOVATION

AUBURN, MAINE


Harriman Project No. 16611

Key Plan

Proj North

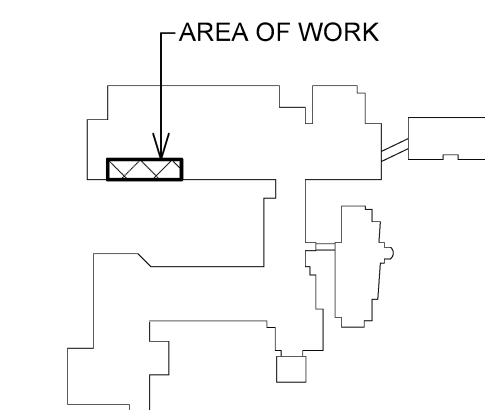

Issues and
Date Description
03-29-17 CONSTRUCTION DOCUMENTS

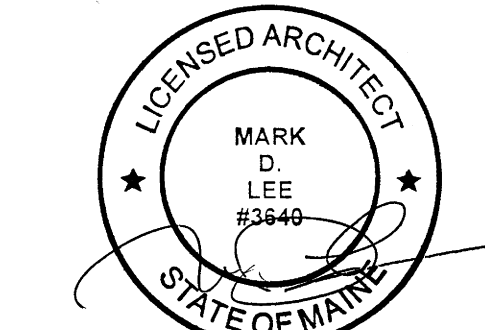

PA / PE: MDL
Drawn By: MCM

© 2017
Harriman Associates

BUILDING SECTIONS

A25.1