



4 | ROOF DETAIL AT TAPERED INSULATION
1/2" = 1'-0"

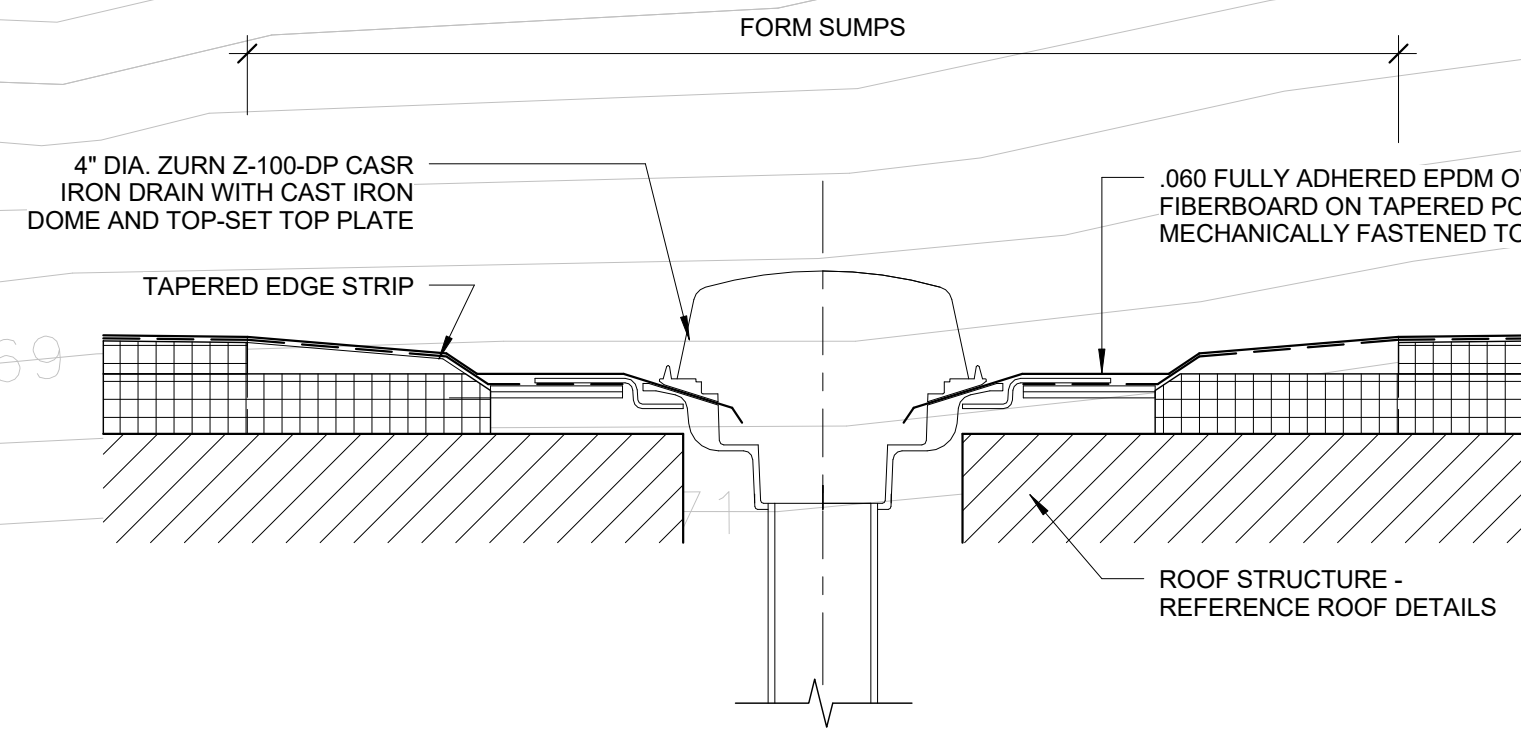


3 | TYP. ROOF DRAIN
1 1/2" = 1'-0"

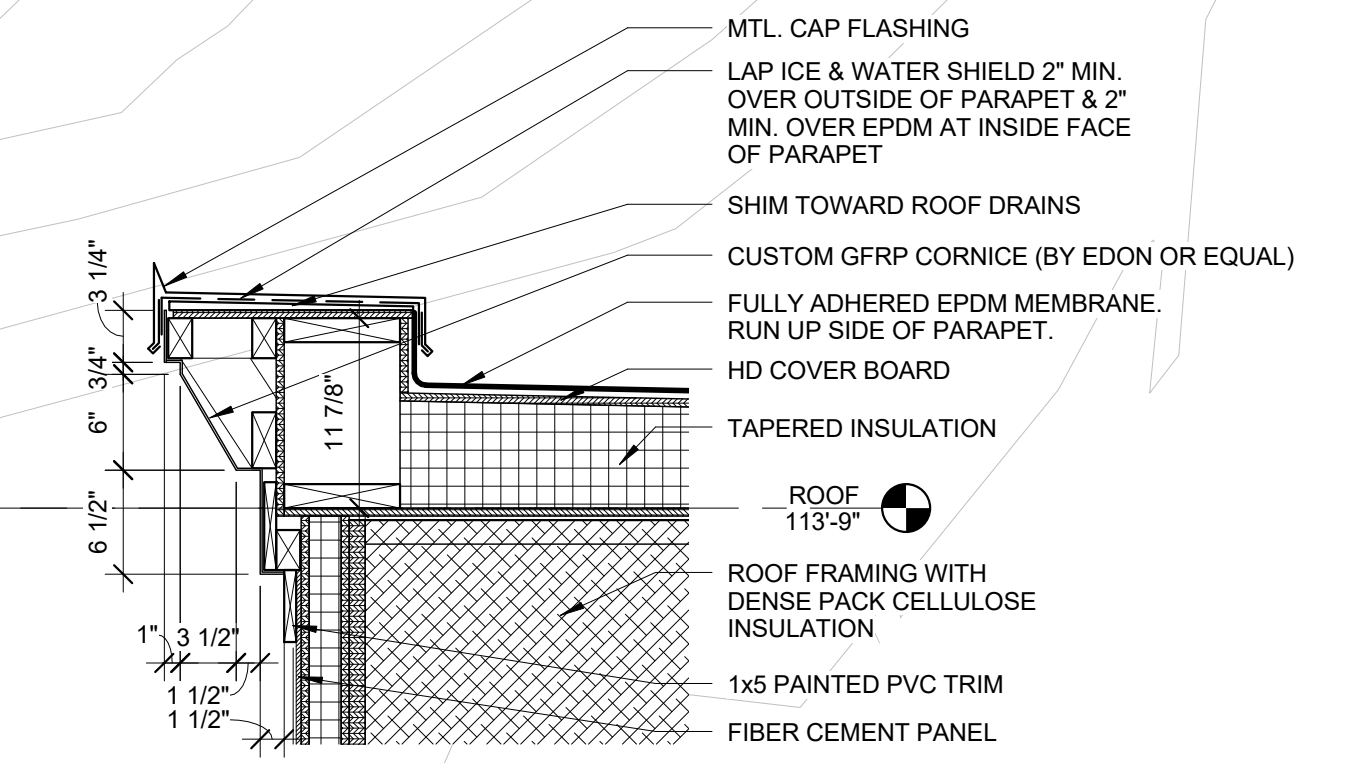

2 | CORNICE DETAIL
1" = 1'-0"

TAPERED POLYISOCYANURATE LAYOUT 1/4" PER FOOT TAPERED:

CODE LETTER	THICKNESS (INCH)
A	0.5"-1.5"
B	1.5"-2.5"
C	2.5"-3.5"
D	3.5"-4.5"
E	4.5"-5.5"
F	5.5"-6.5"
G	6.5"-7.5"
H	7.5"-8.5"
I	8.5"-9.5"

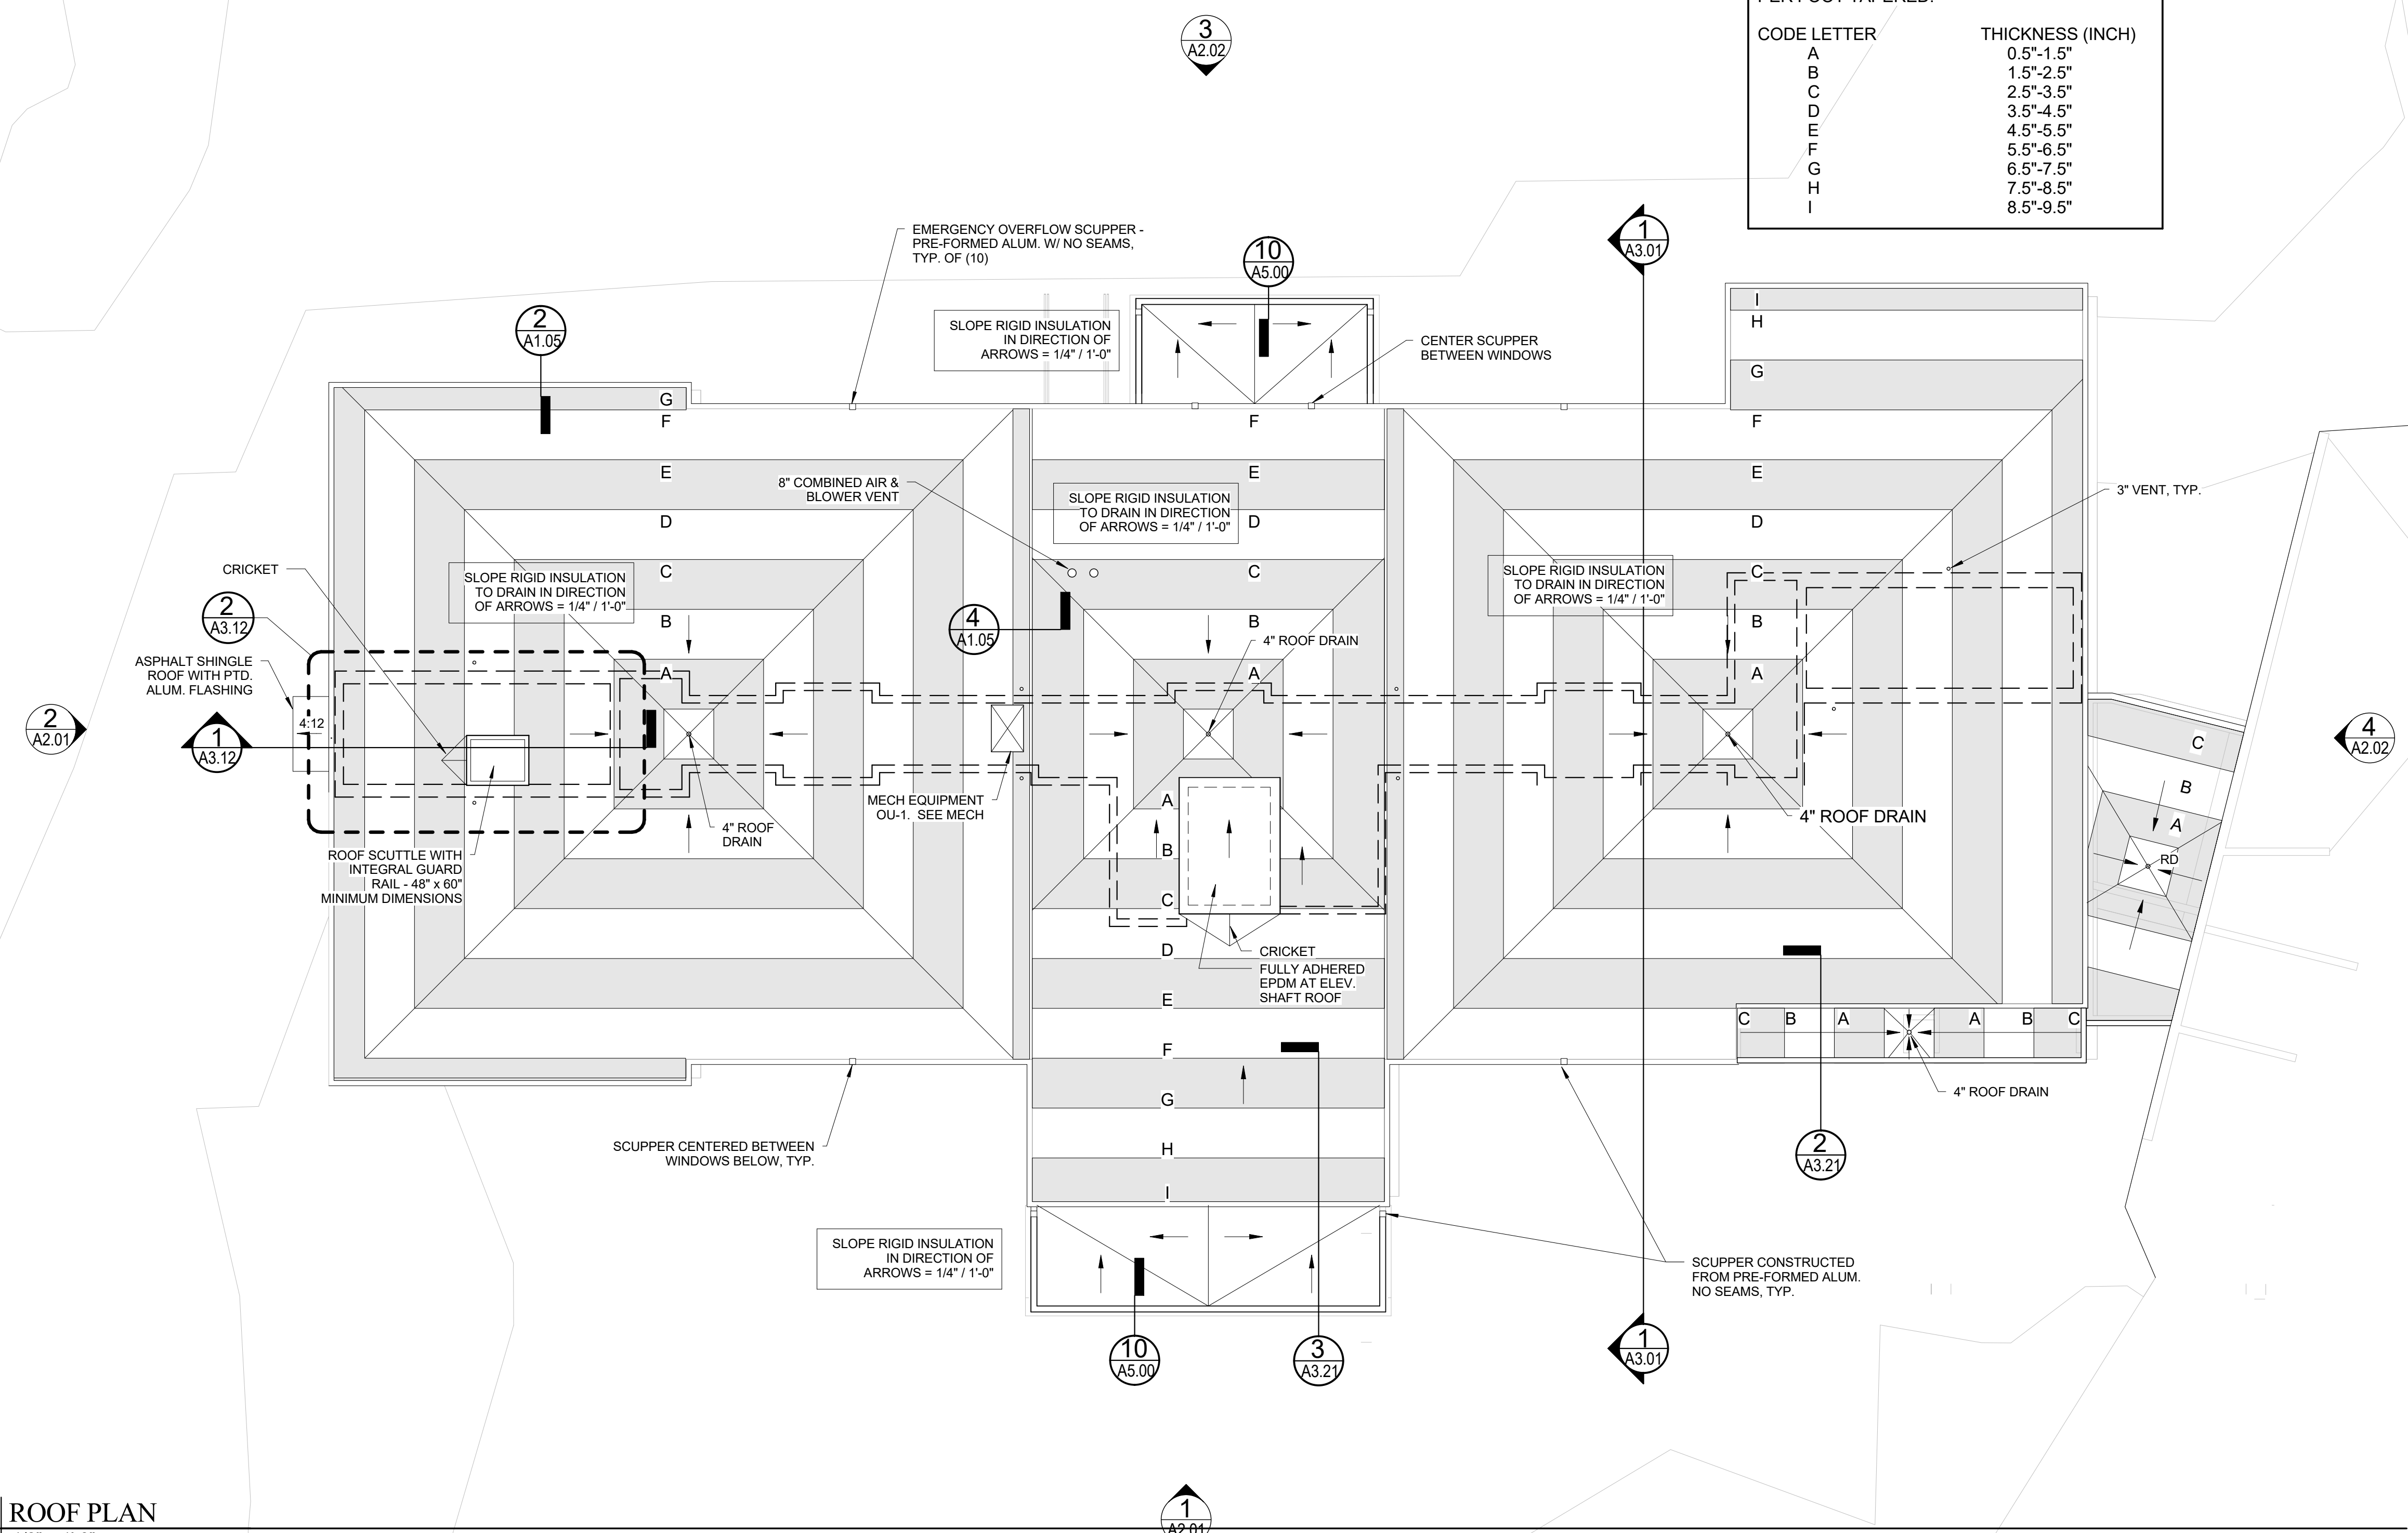

1 | ROOF PLAN
1/8" = 1'-0"

Prepared For:
Westbrook Development
Corp. & Millbrook Estates
LLP
30 LIZA HARMON DRIVE
WESTBROOK, ME 04092

Consultant:
ARCHETYPE
architects
48 Union Wharf Portland, Maine 04101
(207) 772-6022 ARCHETYPE@ARCHETYPEPA.COM

Project:
MILLBROOK ESTATES
300 East Bridge Street
Westbrook, ME 04092

Revisions:

Date: 10 AUG 2015
Scale: As indicated
ROOF PLAN

A1.05