




**7 | STAIR WALL DETAIL**  
3" = 1'-0"

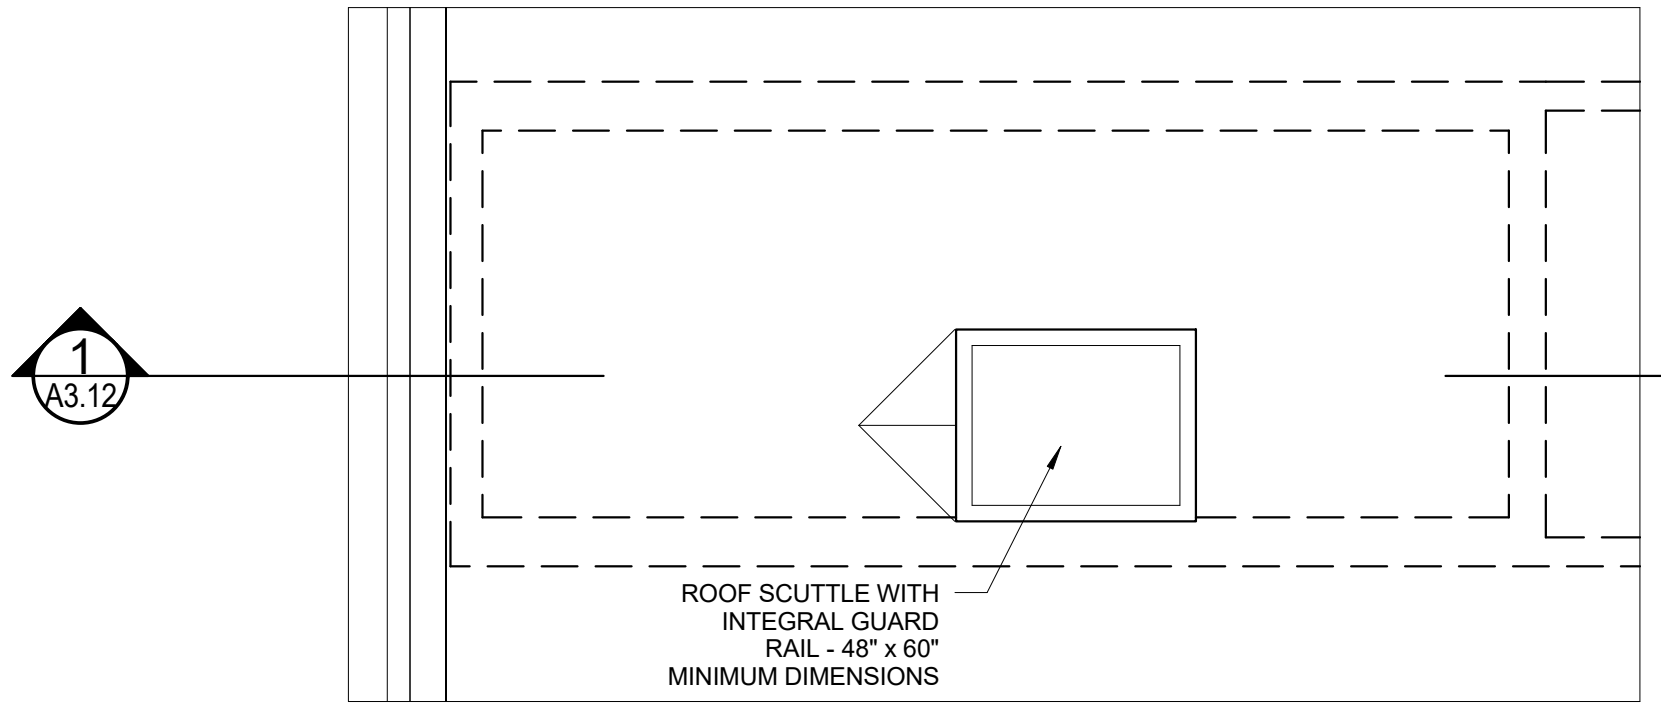


**2 | STAIR - ROOF PLAN**  
1/4" = 1'-0"

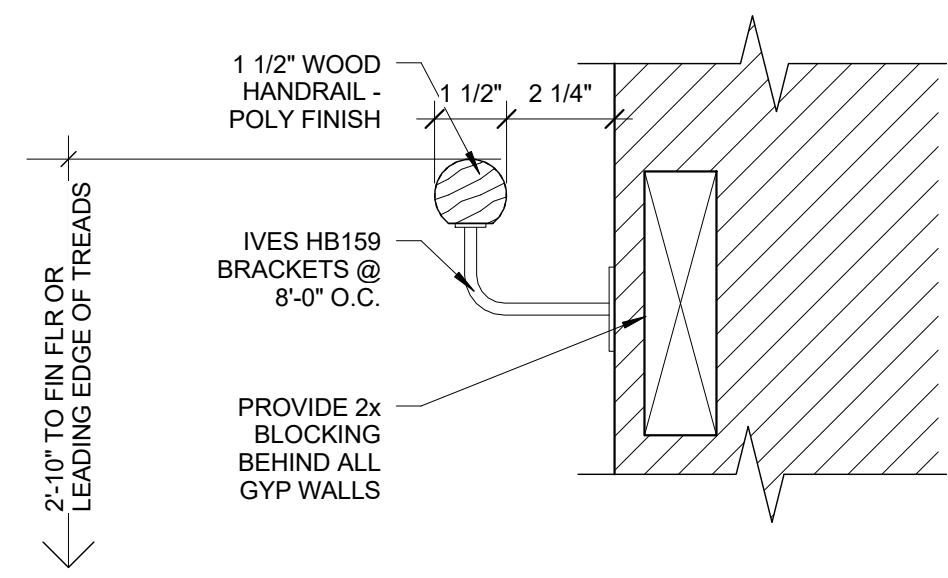


**8 | STAIR - WOOD HANDRAIL DETAIL**  
3" = 1'-0"

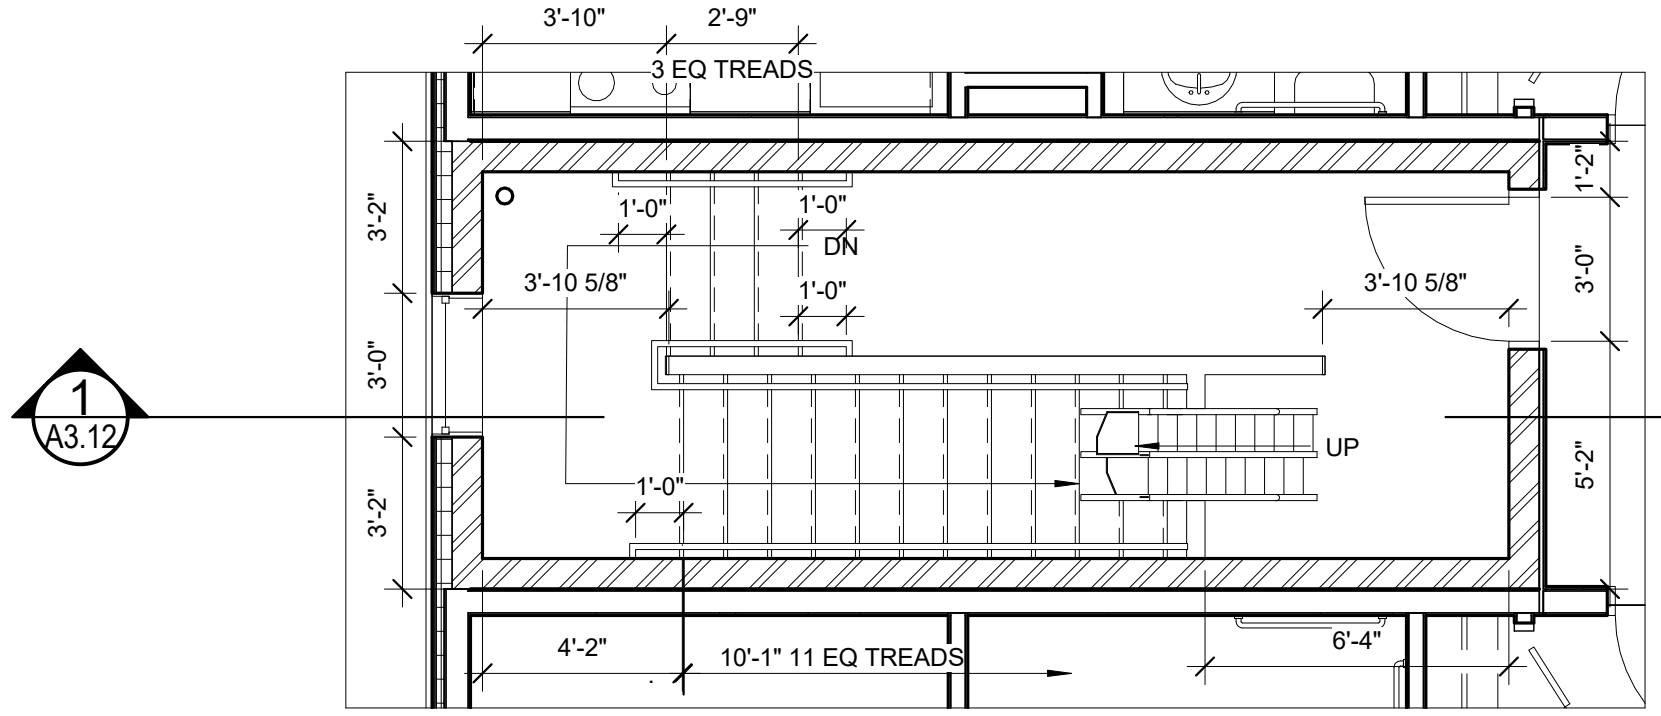


**3 | STAIR - FOURTH FLOOR PLAN**  
1/4" = 1'-0"

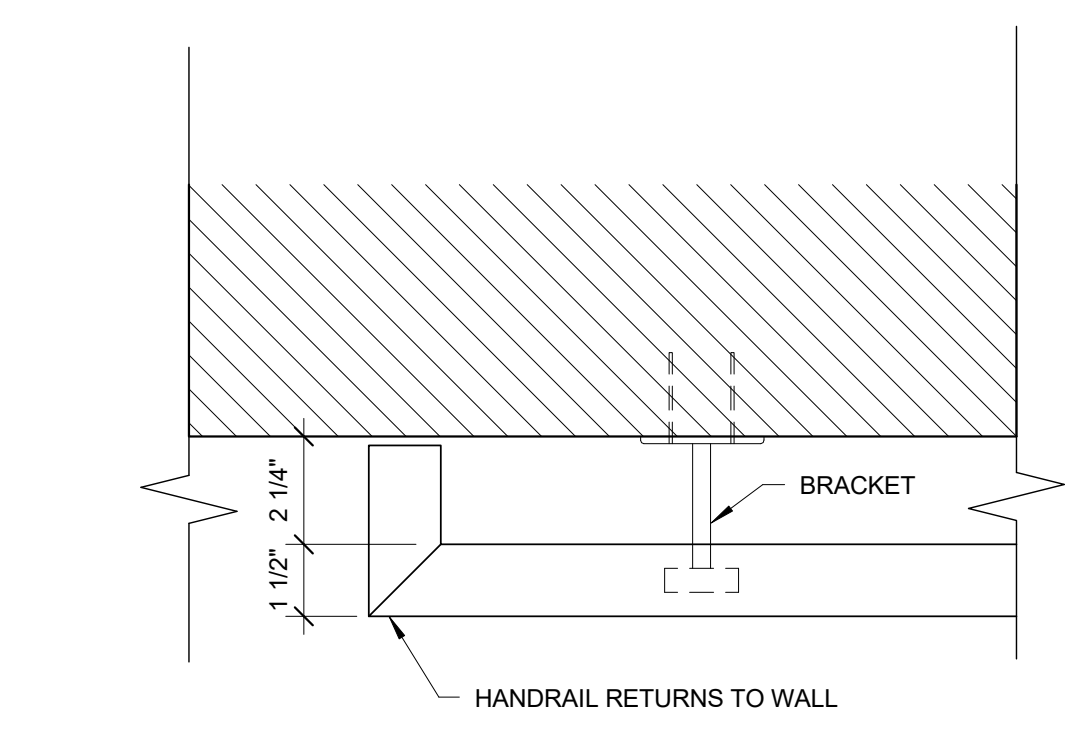


**9 | HANDRAIL - WOOD - PLAN DETAIL**  
3" = 1'-0"

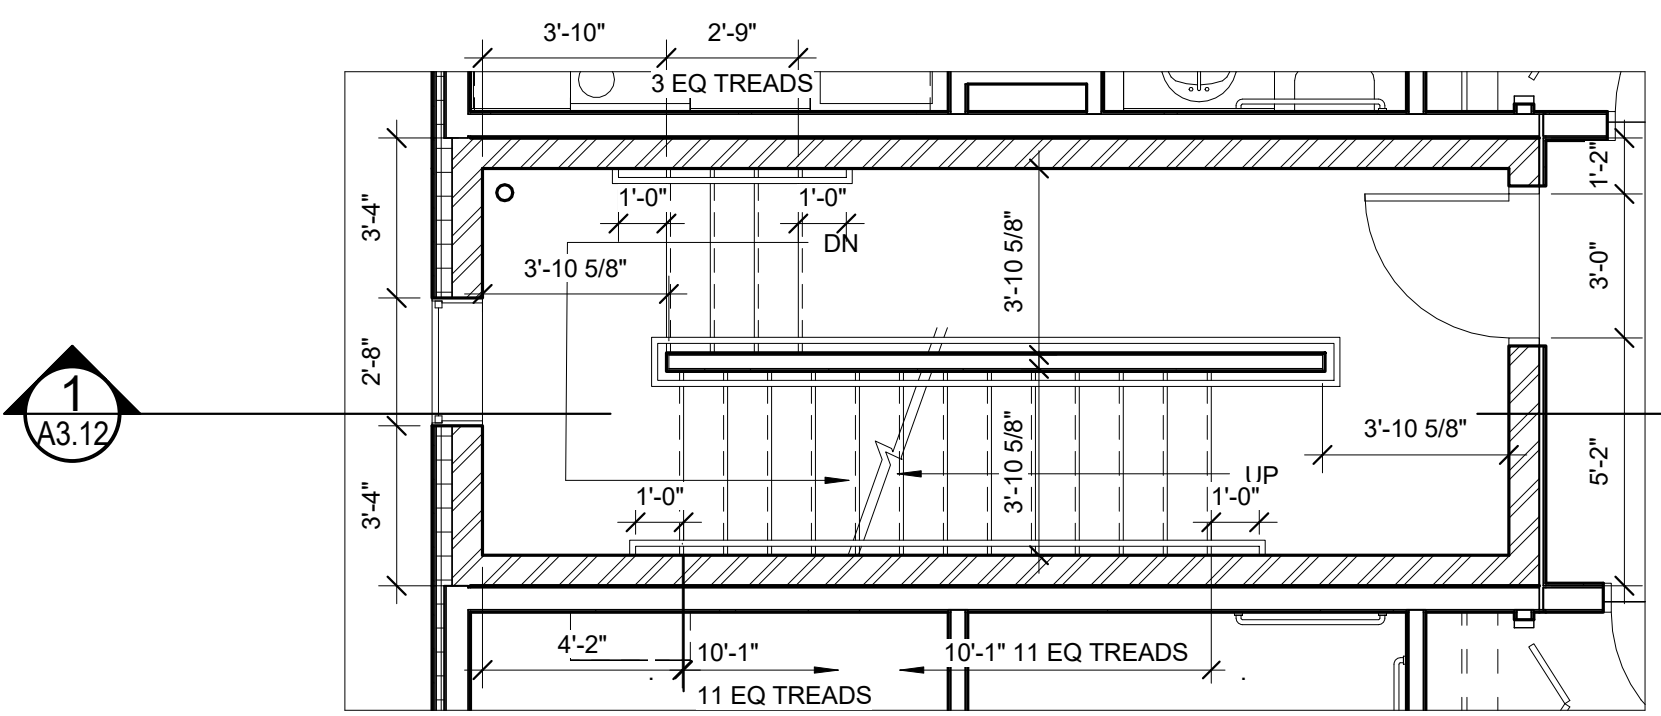


**4 | STAIR - THIRD FLOOR PLAN**  
1/4" = 1'-0"

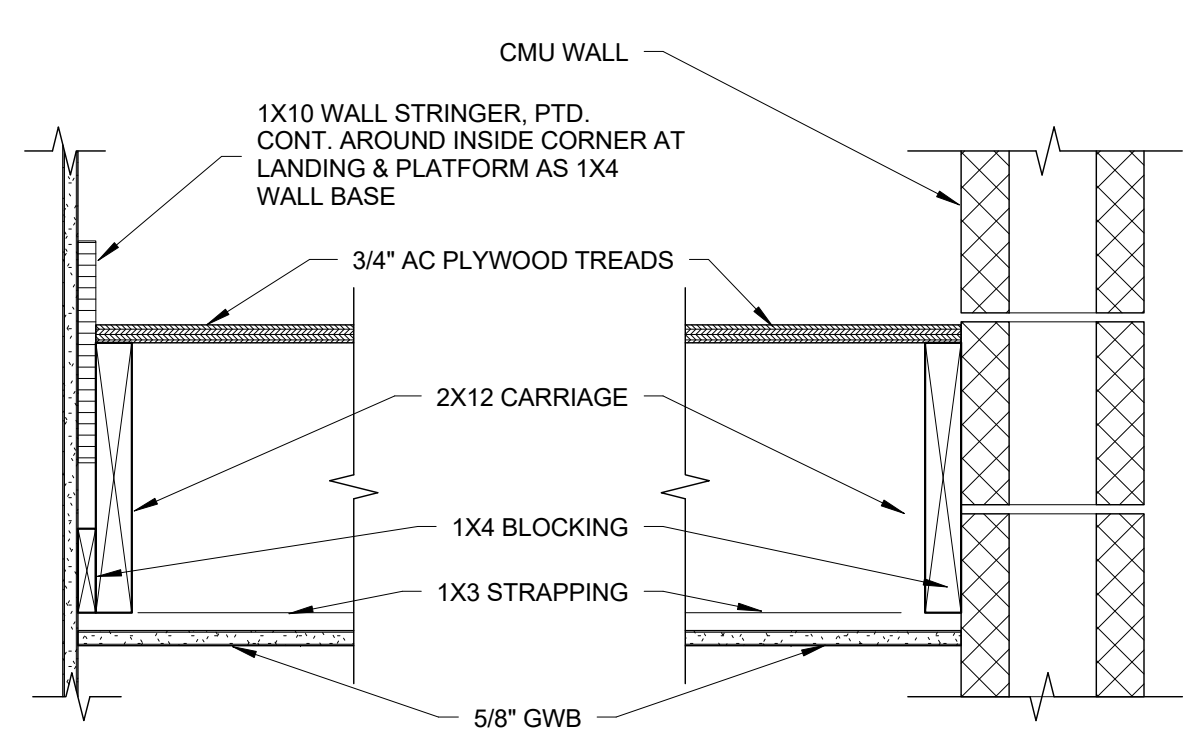


**10 | STRINGER DETAIL**  
1 1/2" = 1'-0"

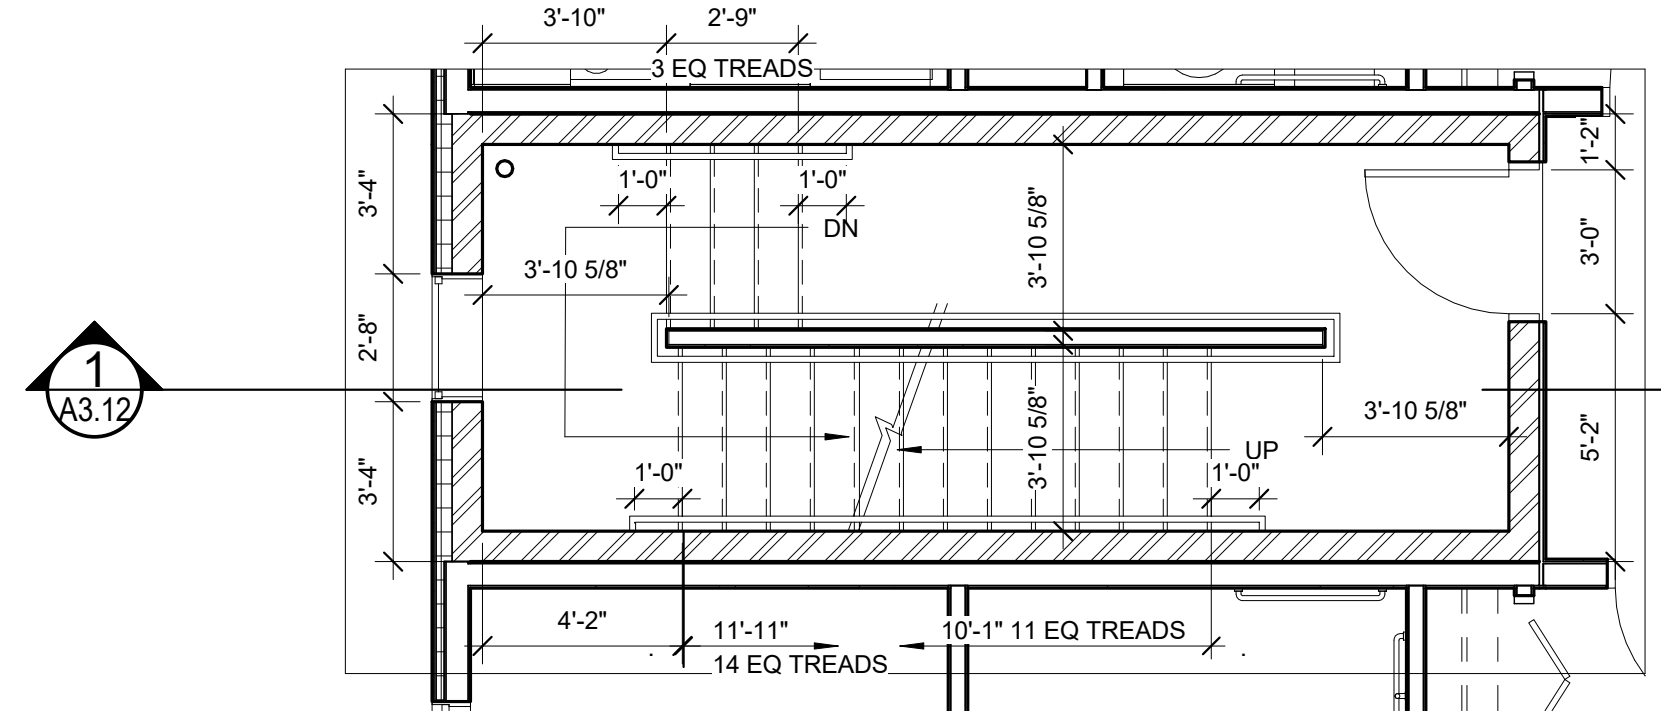


**5 | STAIR - SECOND FLOOR PLAN**  
1/4" = 1'-0"

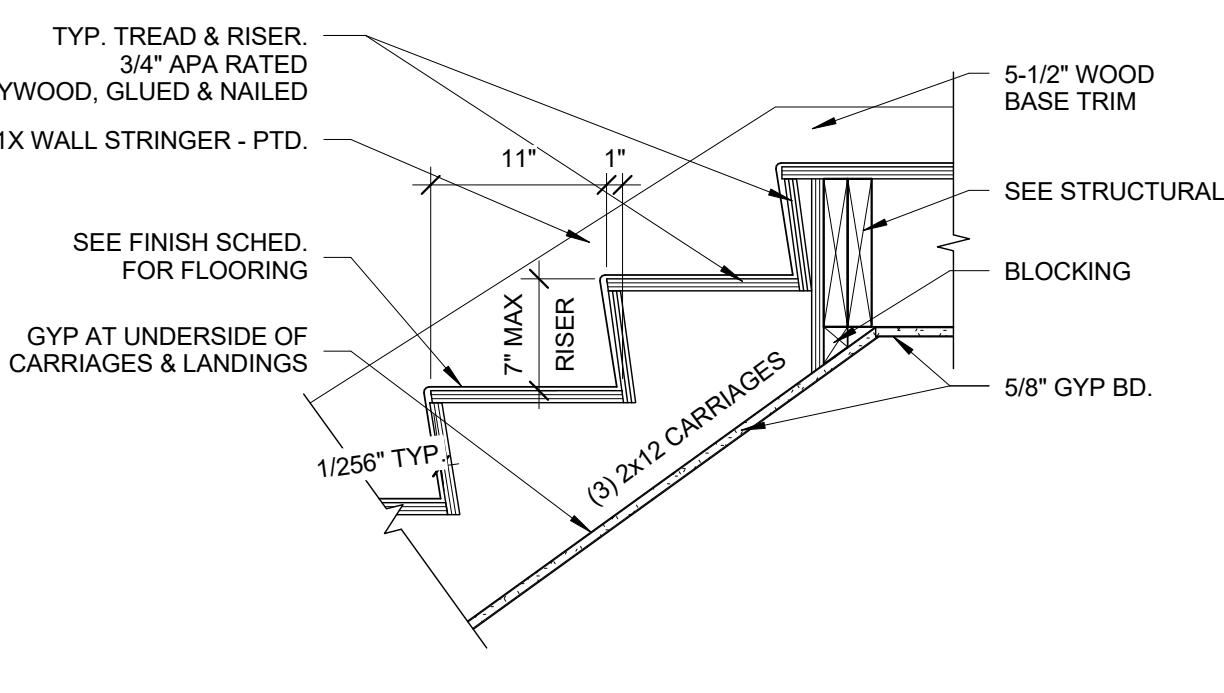

**11 | STAIR LANDING DETAIL**  
1" = 1'-0"

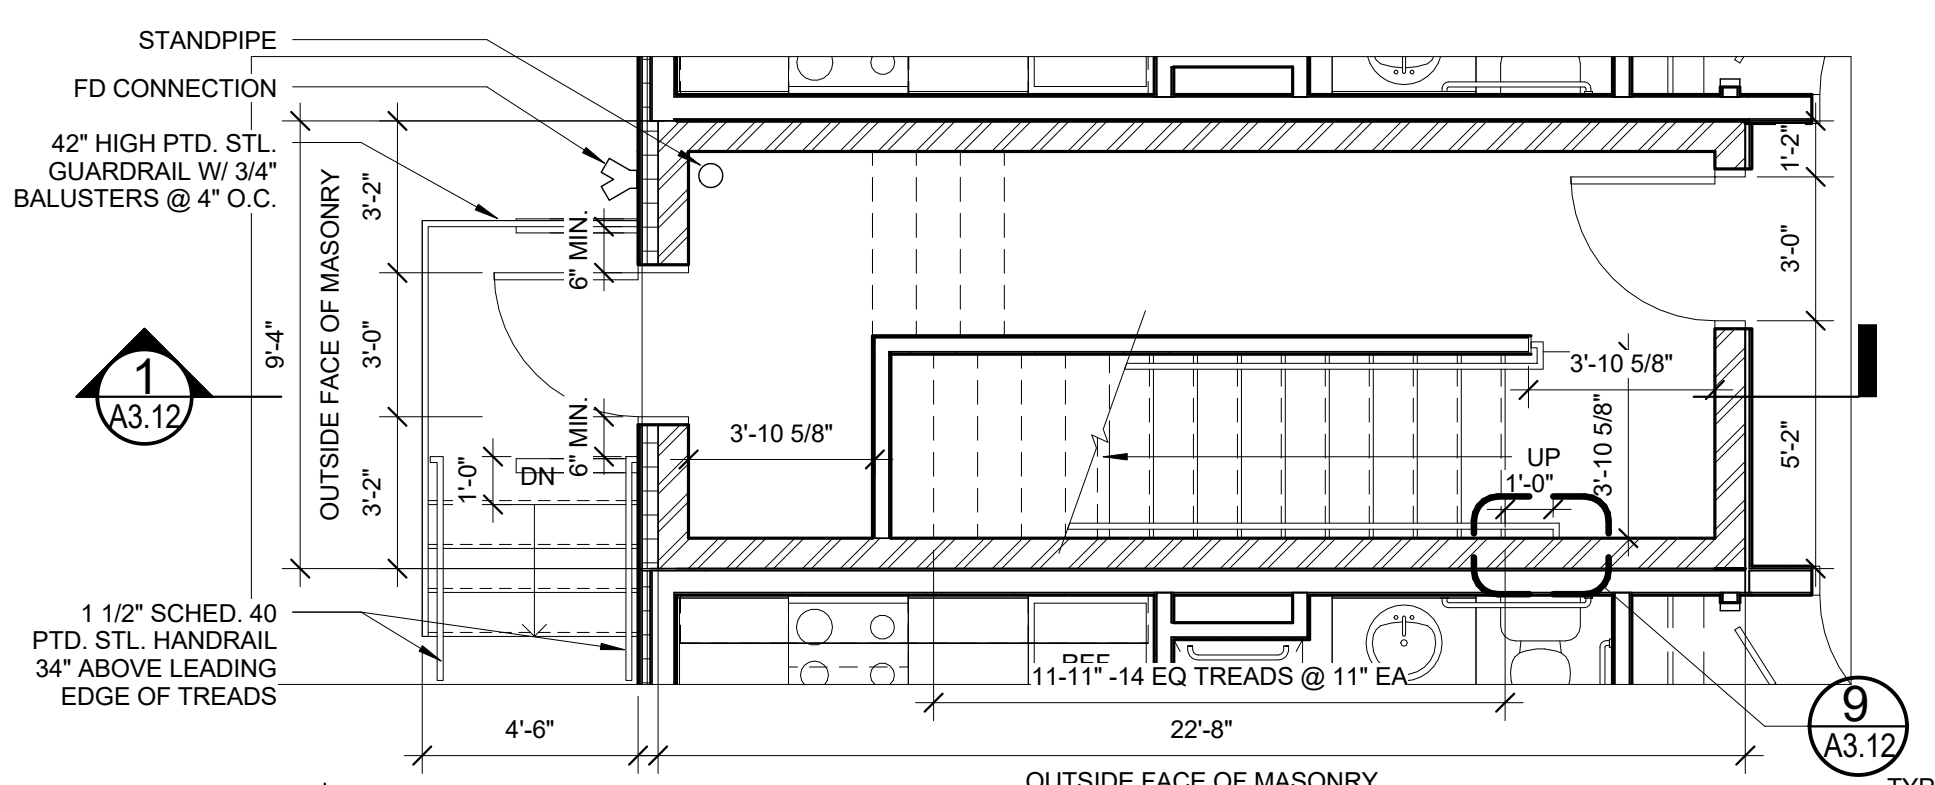

**6 | STAIR - FIRST FLOOR PLAN DETAIL**  
1/4" = 1'-0"

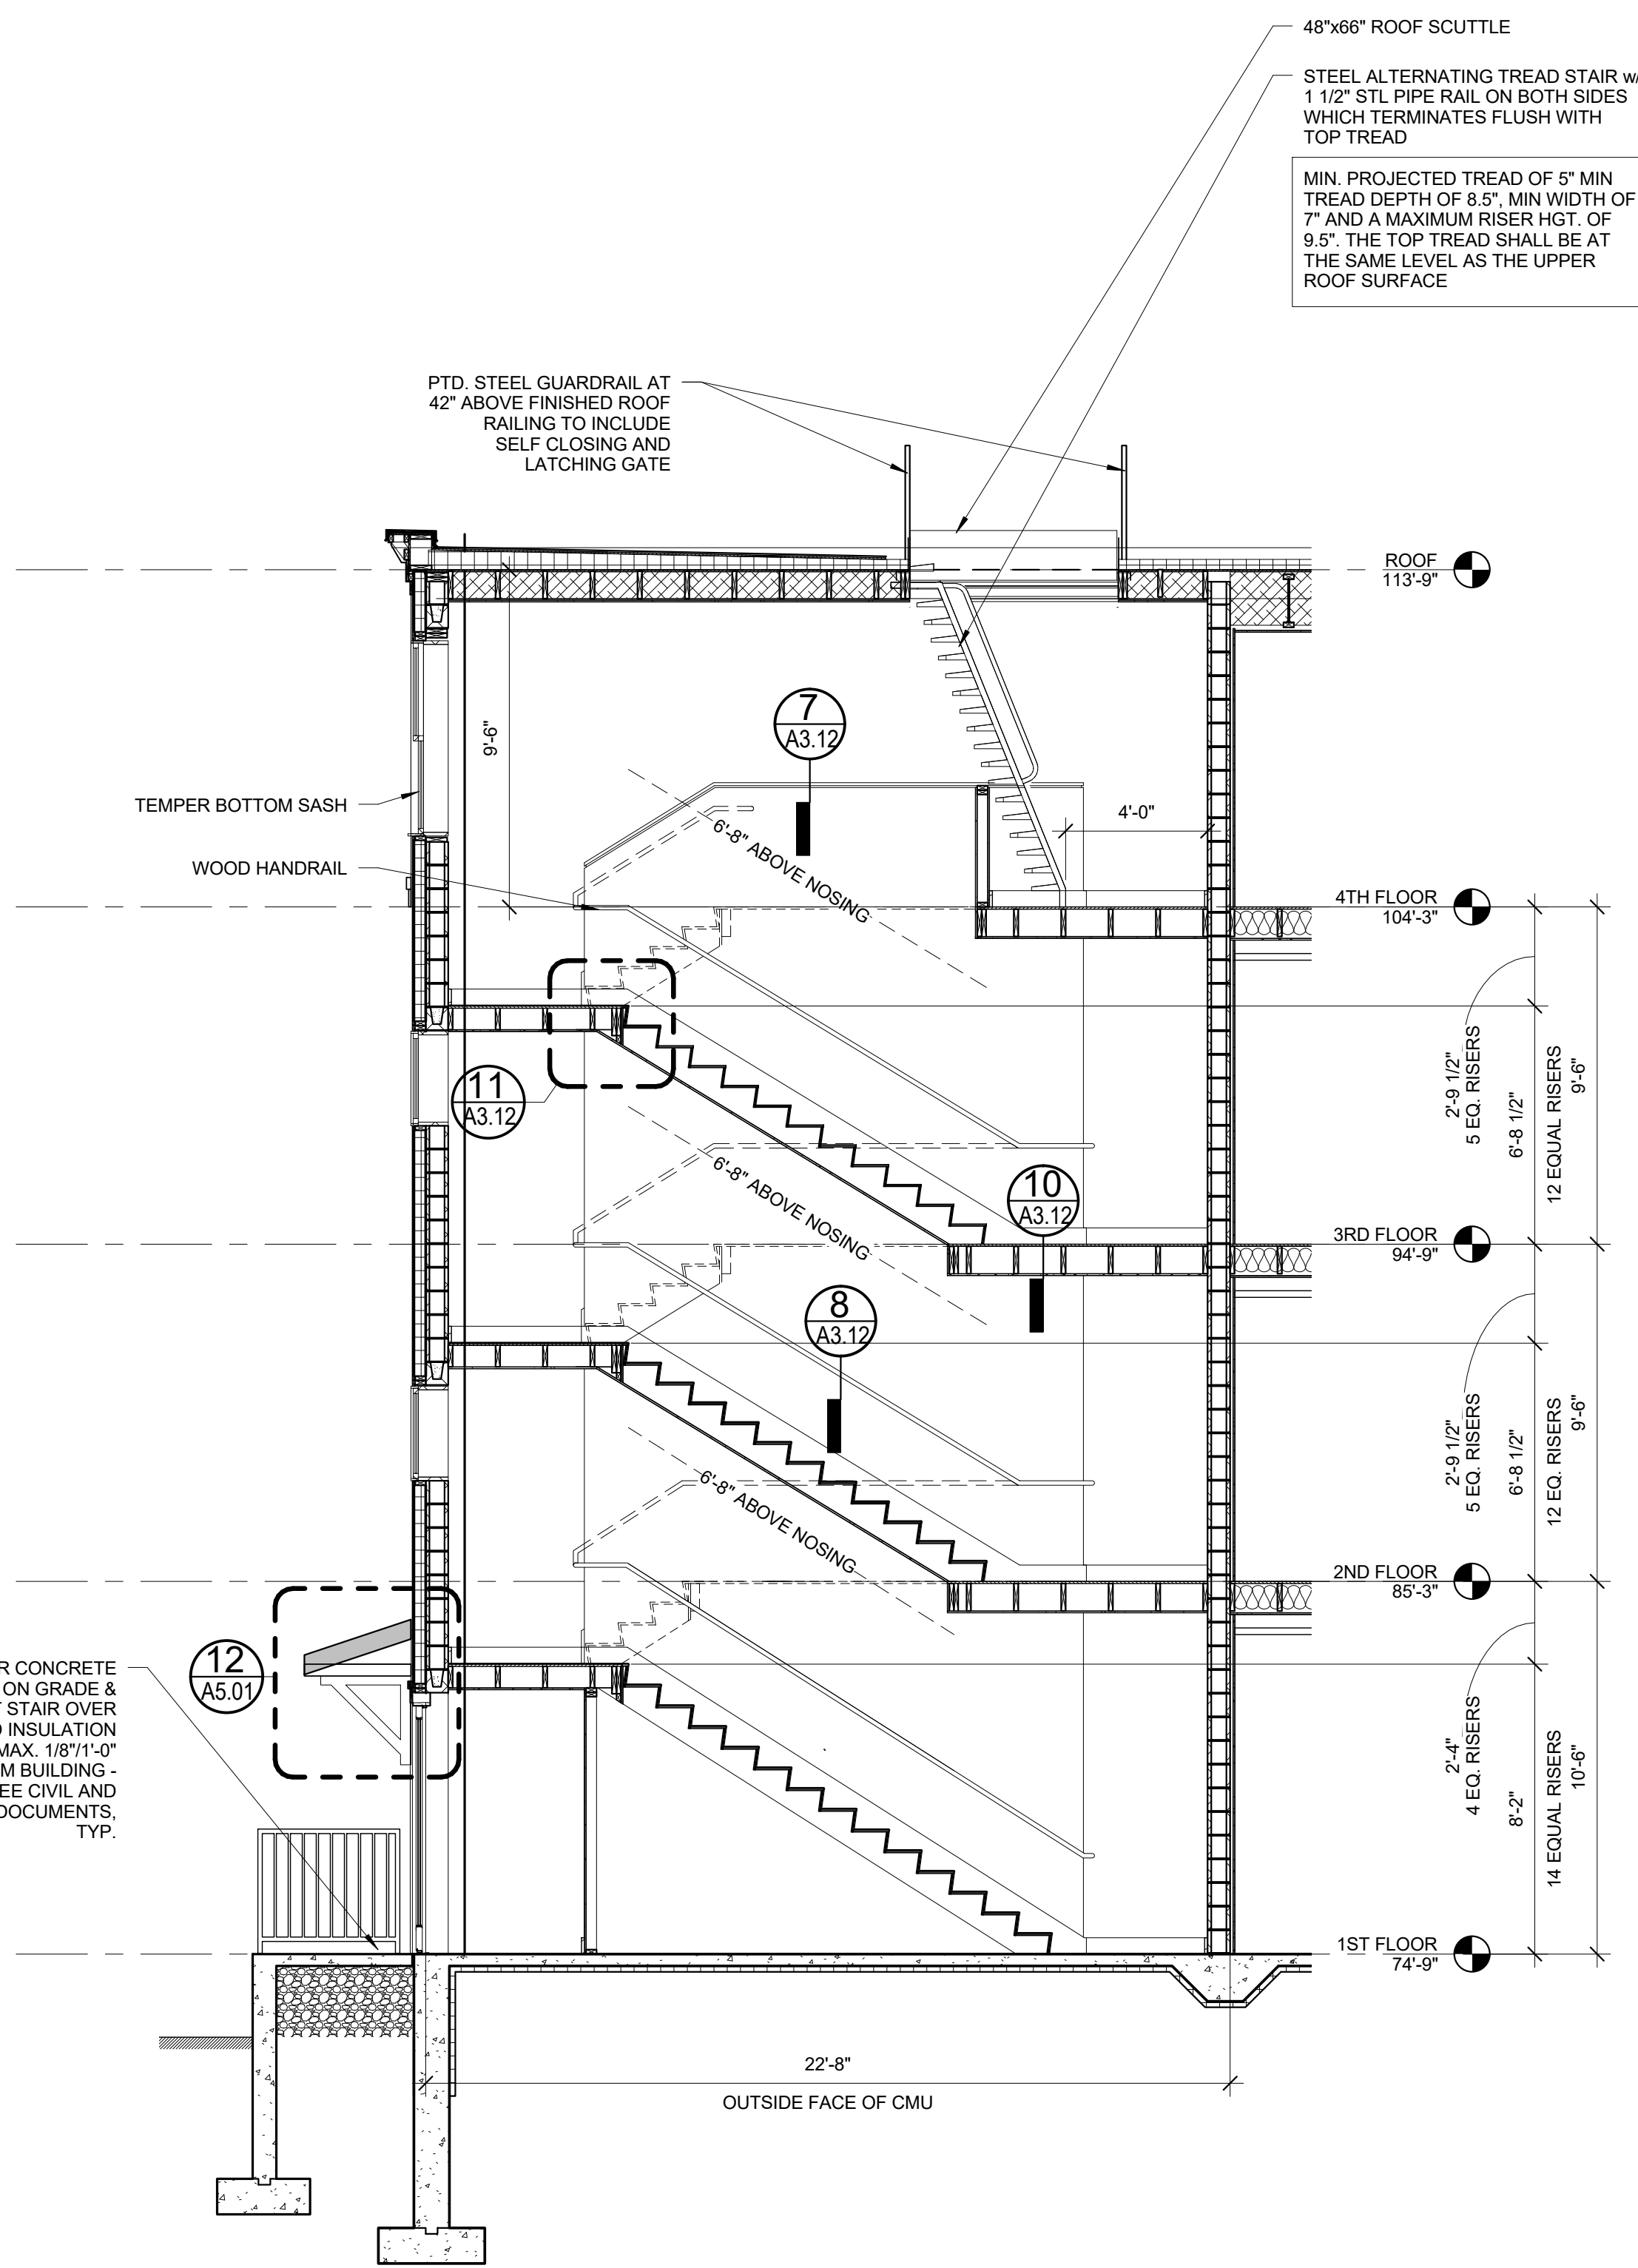

**1 | STAIR SECTION**  
1/4" = 1'-0"

Prepared For:  
Westbrook Development  
Corp. & Millbrook Estates  
LLP  
Address  
City, State

Consultant:  
**ARCHETYPE**  
architects  
48 Union Wharf Portland, Maine 04101  
(207) 772-6022 ARCHETYPE@ARCHETYPEPA.COM

Project:  
MILLBROOK ESTATES  
300 East Bridge Street  
Westbrook, ME 04092

Revisions:  
Date: 10 AUG 2015  
Scale: As indicated  
STAIR SECTIONS AND  
DETAILS

A3.12