

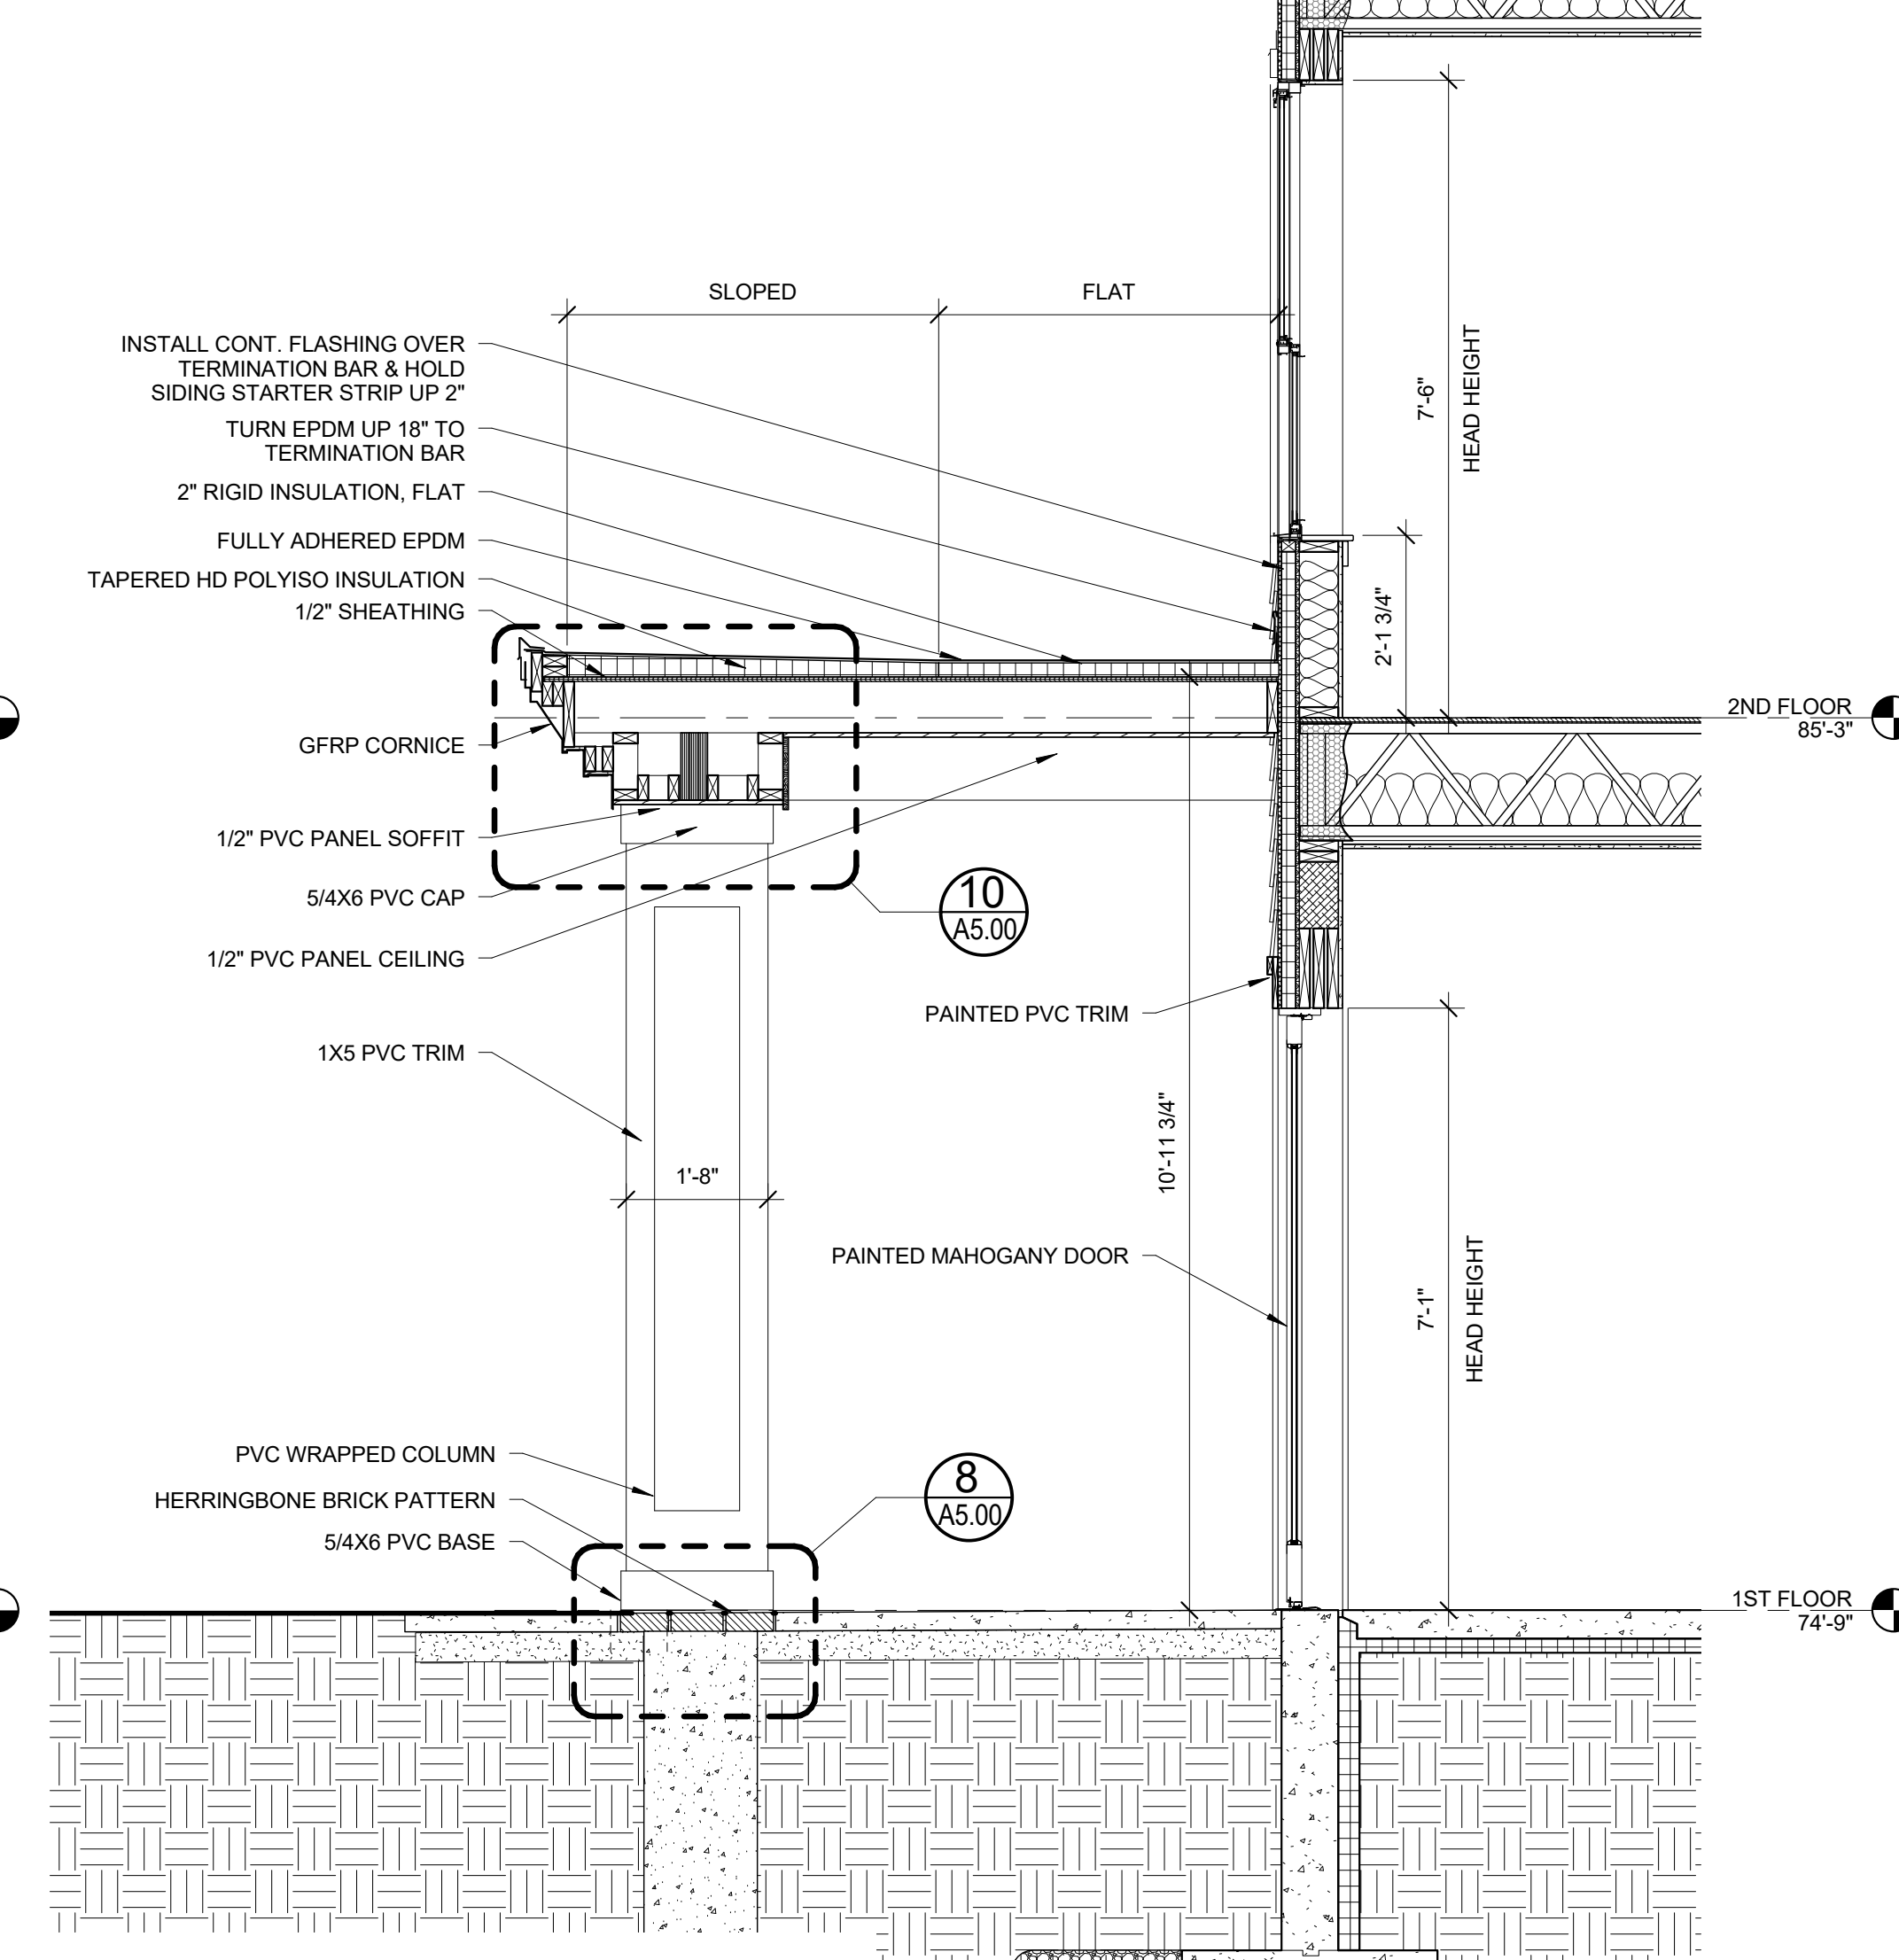



4 WALL SECTION
1/2" = 1'-0"

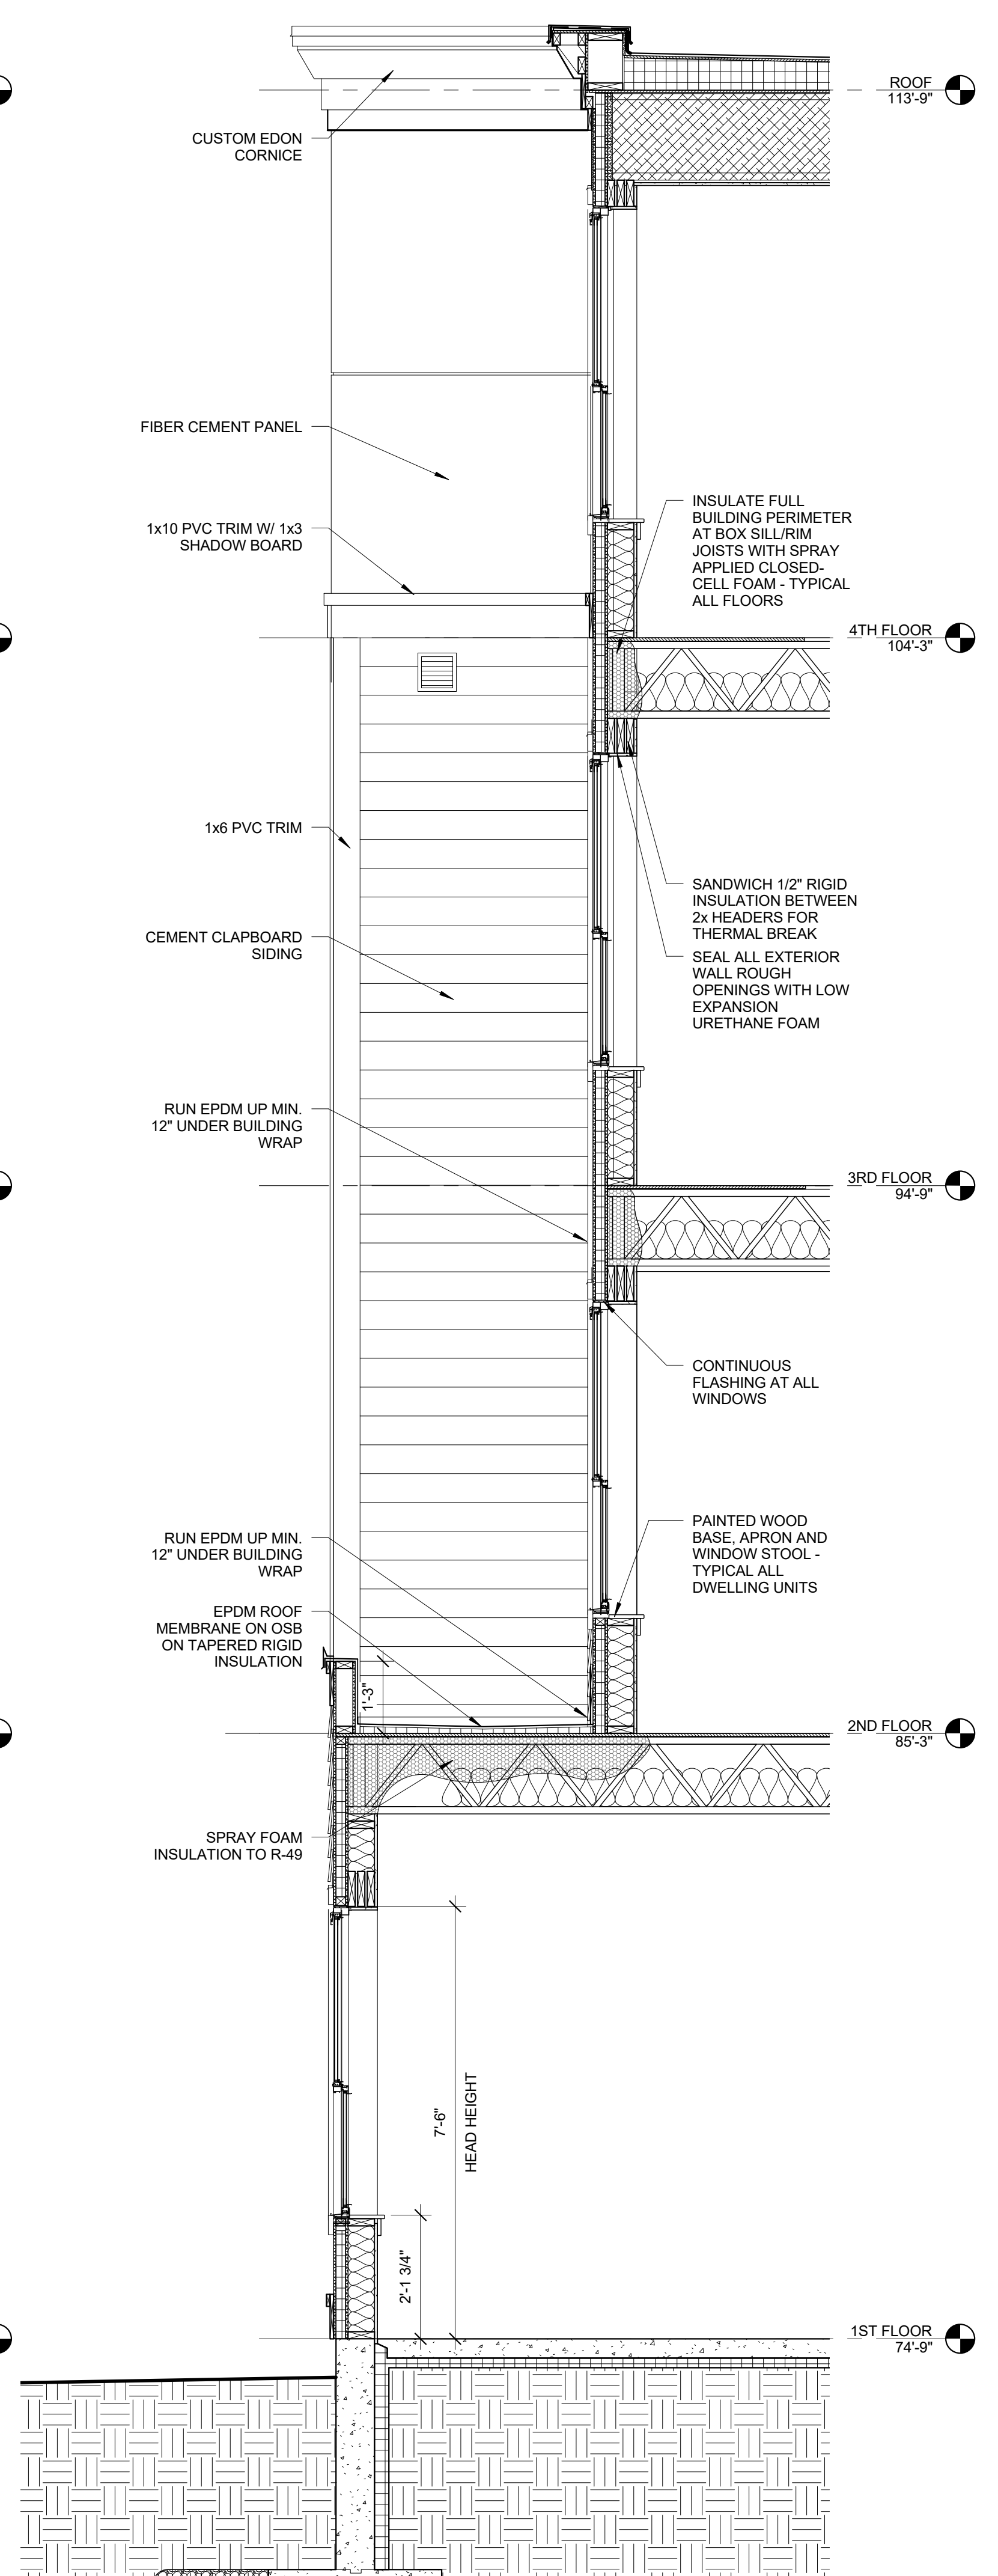

3 WALL SECTION
1/2" = 1'-0"

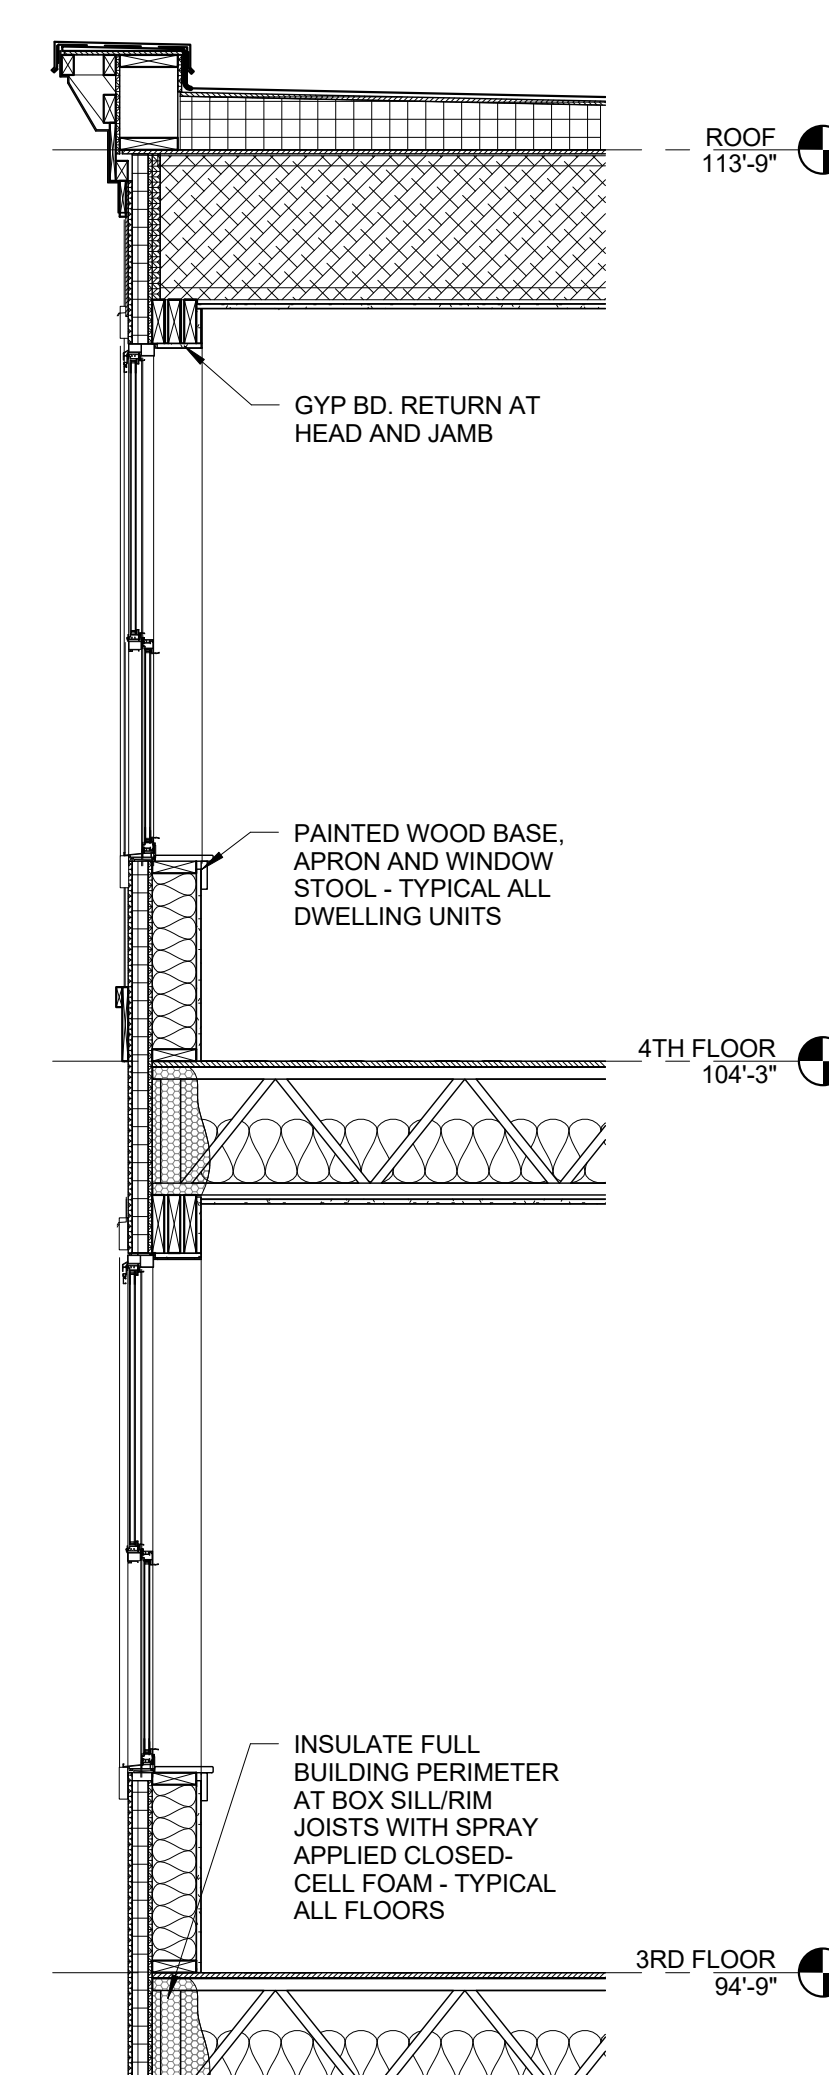

2 WALL SECTION
1/2" = 1'-0"

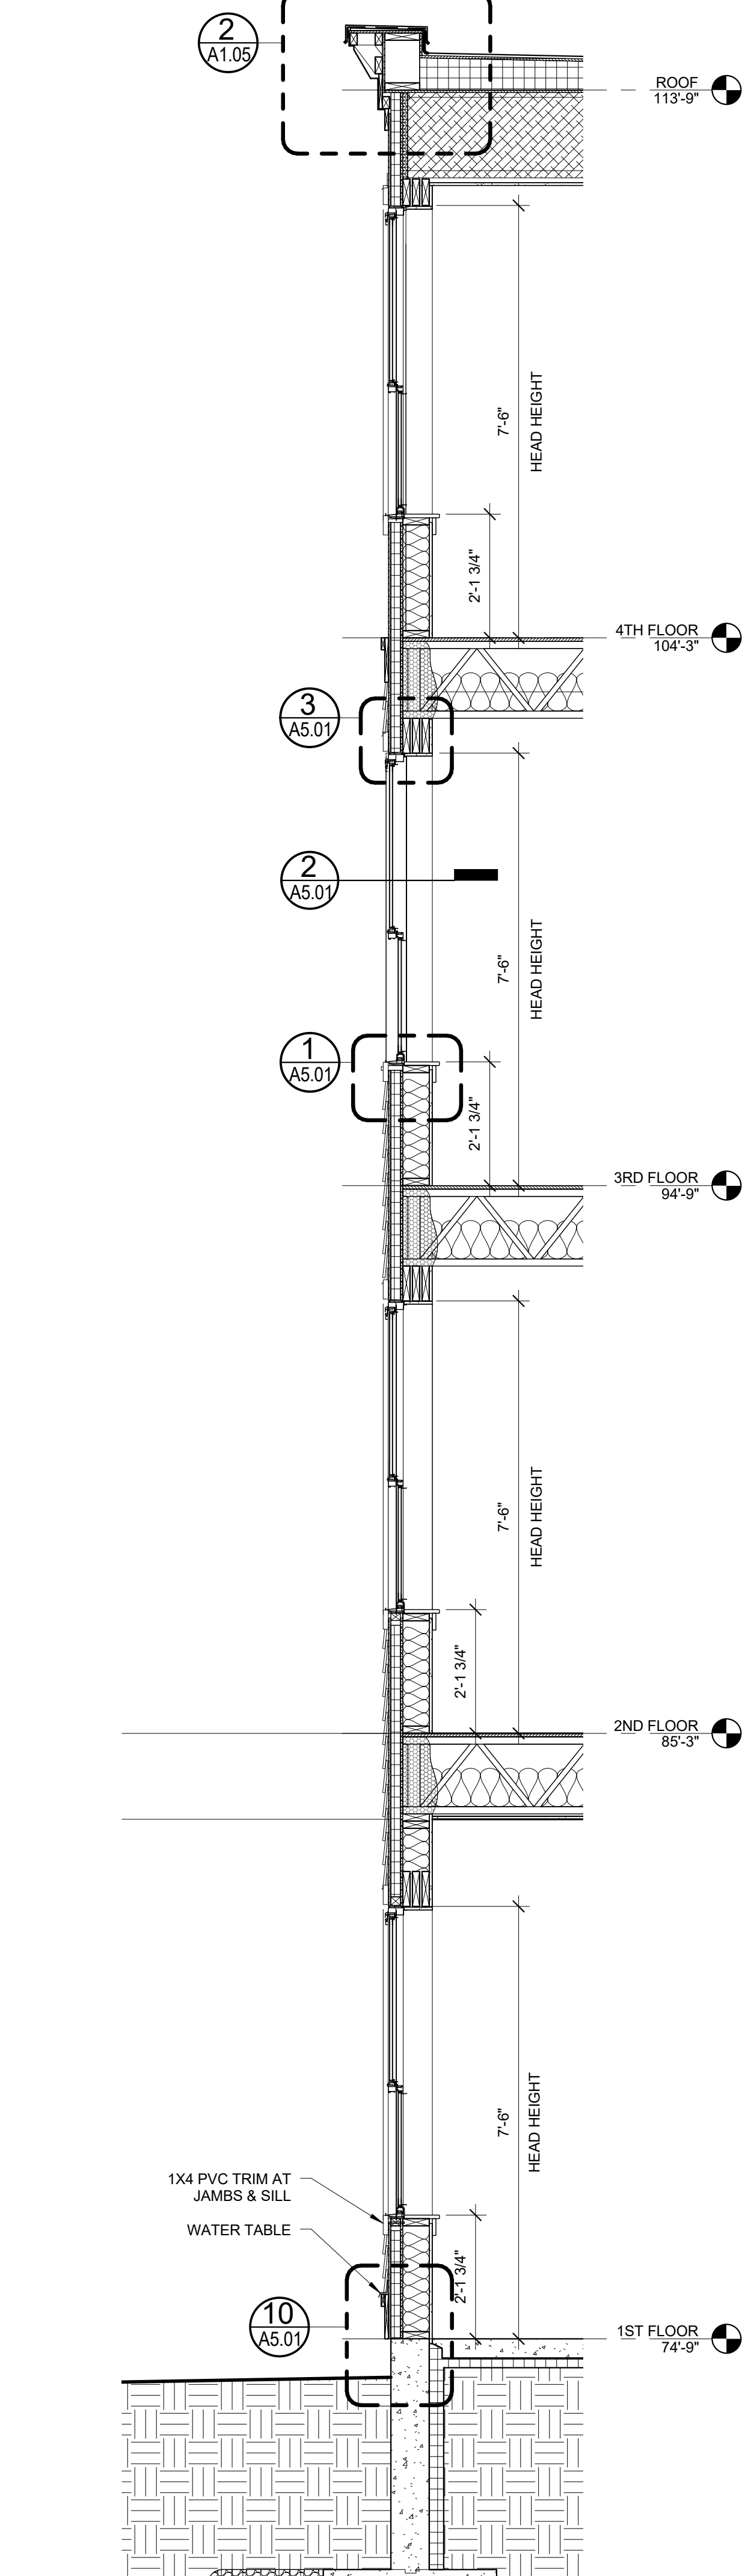

1 TYP. WALL SECTION
1/2" = 1'-0"

Prepared For:	Westbrook Development Corp. & Millbrook Estates LLP	Address:	City, State
Consultant:	ARCHETYPE architects	48 Union Wharf Portland, Maine 04101	ARCHETYPE@ARCHETYPEPA.COM
Architect:	MILLBROOK ESTATES	300 East Bridge Street	Westbrook, ME 04092
Project:	MILLBROOK ESTATES		
Revisions:	Date:	Scale:	1/2" = 1'-0"
	10 AUG 2015		WALL SECTIONS
			A3.21