



4 REAR CANOPY PLAN
1/4" = 1'-0"

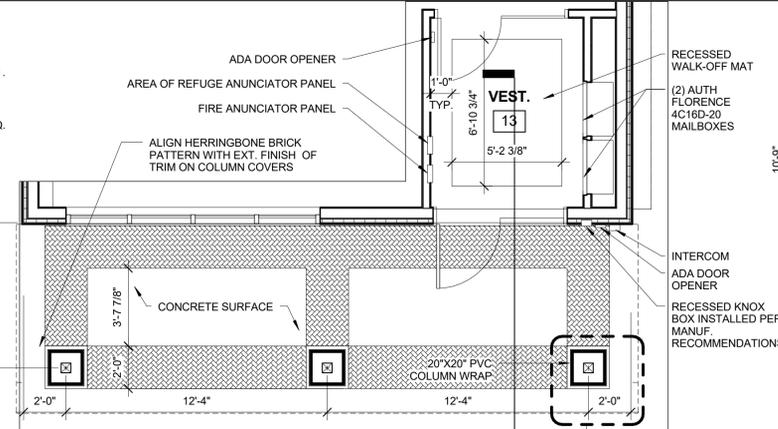

3 MAIN CANOPY PLAN
1/4" = 1'-0"

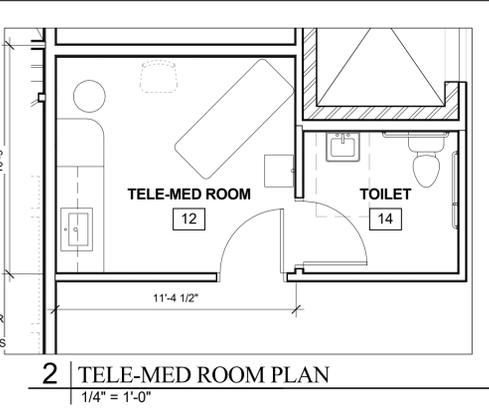


2 TELE-MED ROOM PLAN
1/4" = 1'-0"

LEGEND:

| | | | |
|------------------|------------|---|------|
| BUILDING SECTION | X AX.XX | NEW WALL - STUD & GYP. BD. | |
| WALL SECTION | X AX.XX | NEW CMU WALL | |
| SECTION DETAIL | X AX.XX | SEMI RECESSED FIRE EXTINGUISHER CABINET | |
| PLAN DETAIL | X AX.XX | INTERNATIONAL SYMBOL OF ACCESSIBILITY | UFAS |
| WALL TYPE | WX | INTERNATIONAL SYMBOL OF ACCESS FOR HEARING LOSS | |
| FLOOR TYPE | FX | NEW DOOR | |
| | | NEW FLOOR ON NEW FRAMING- SEE STRUCTURAL | |
| | | NEW CONCRETE FLOOR | |

- GENERAL NOTES:
1. OFFSET STUDS WHERE REQUIRED TO ACCOMMODATE STRAIGHT RUNS OF WALLS WITH 1 AND 2 LAYERS OF GYP BOARD. FINISHED GYP BOARD SHALL BE A CONTINUOUS PLANE.
 2. ALL DIMENSIONS ARE TO FACE OF ROUGH FRAMING, COLUMN CENTERLINES AND FACE OF MASONRY. CLEAR FINISHED DIMENSIONS ARE NOTED.
 3. SEE A4.00 FOR WALL TYPE ASSEMBLIES
 4. SEE A8.01 FOR DOOR SCHEDULES
 5. ALL INTERIOR PARTITIONS, RATED AND UNRATED, SHALL EXTEND FROM FLOOR DECK TO UNDERSIDE OF DECK ABOVE CONTINUOUSLY. WHERE UNRATED PARTITION WALLS ARE BELOW GYPSUM BOARD SUSPENDED SOFFITS, THESE WALLS SHALL STOP AT THE LEVEL OF THE SOFFIT, PROVIDED THOSE WALLS ARE NOT AN ELEMENT OF THE SOUND OR FIRE-RATED ASSEMBLIES BETWEEN DWELLINGS AND BETWEEN DWELLINGS AND CORRIDORS.
 6. ALL WOOD IN CONTACT WITH CONCRETE SHALL BE PRESSURE TREATED
 7. GYP CEILING TO BE CONTINUOUS AT FIRE-RATED FLOOR ASSEMBLIES AT ALL LOCATIONS - INCLUDING PLUMBING CHASES BEHIND TUBS/SHOWERS.
 8. ALL RATED CORRIDOR AND DEMISING WALLS TO EXTEND TO UNDERSIDE OF DECK ABOVE, OR PROVIDE SOLID WOOD FIRE BLOCKING CONTINUOUS ALONG TOP PLATE

GENERAL NOTES:
1/4" = 1'-0"

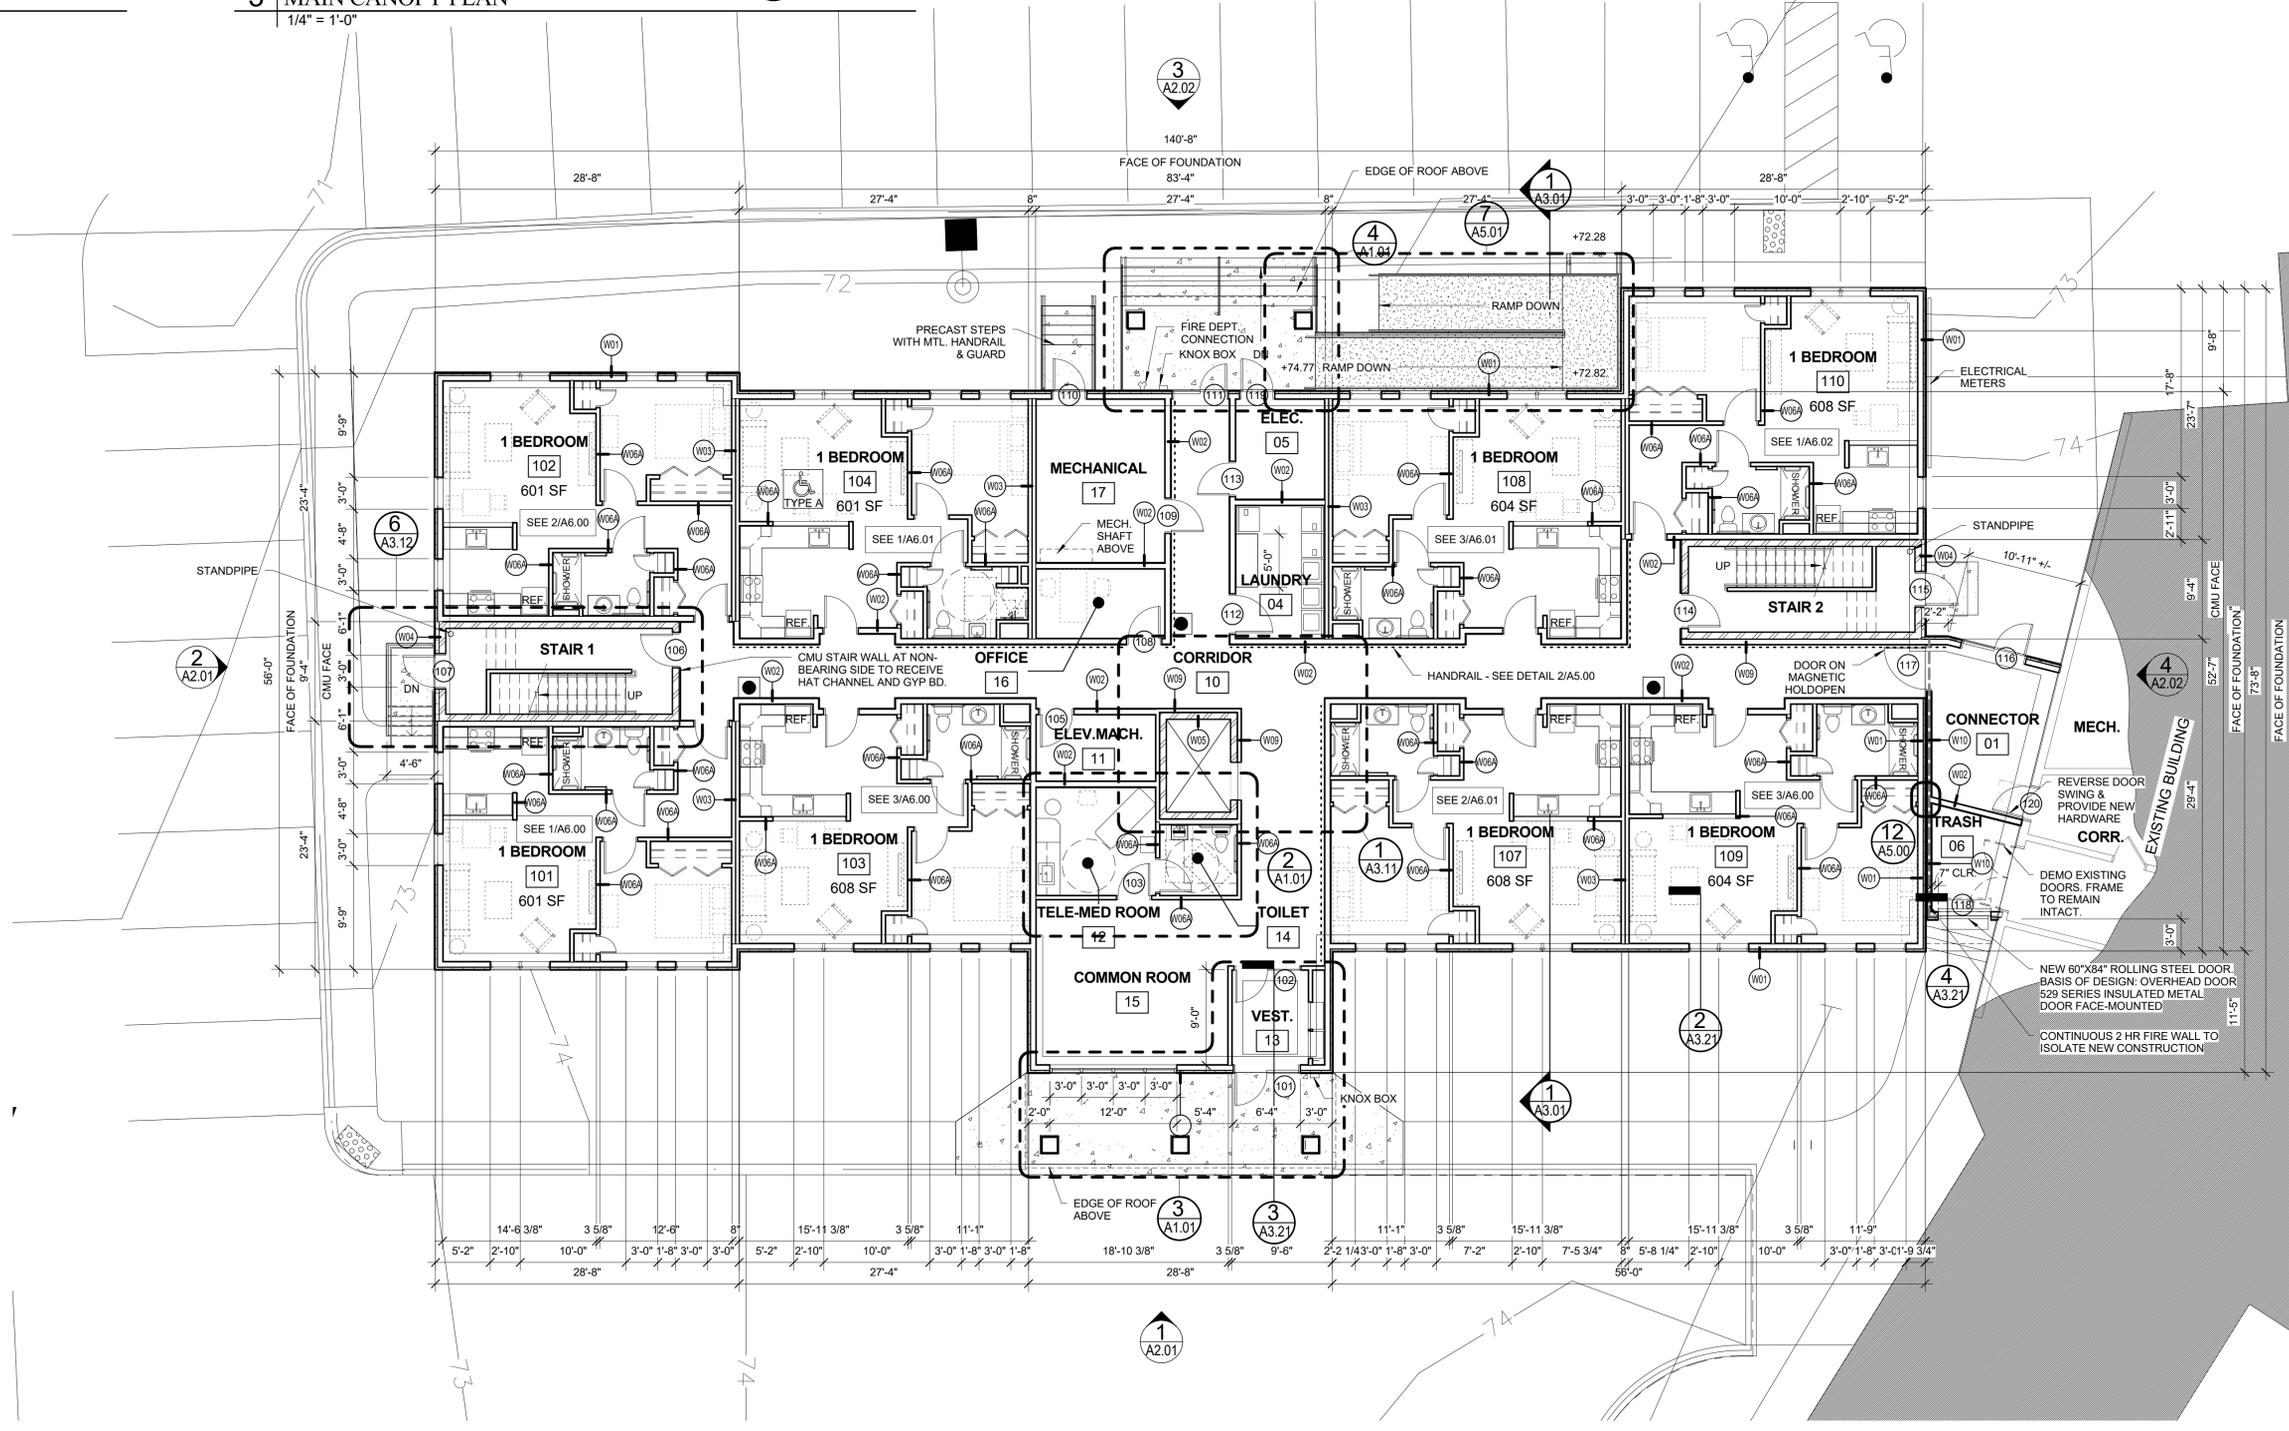

1 FIRST FLOOR PLAN
1/8" = 1'-0"

Prepared For:
Westbrook Development
Corp. & Millbrook Estates
LLP

Consultant:

ARCHETYPE
architects
48 Union Wharf Portland, Maine 04101
(207) 772-6022 ARCHETYPE@ARCHETYPEPA.COM

Architect:

MILLBROOK ESTATES
300 East Bridge Street
Westbrook, ME 04092

Project:

Revisions:

Date: 10 AUG 2015
Scale: As indicated
FIRST FLOOR PLAN

A1.01