


4 | 4TH FLOOR  
3/32" = 1'-0"




2 | 2ND FLOOR  
3/32" = 1'-0"

SMOKE ZONE	SZ#
NEW WALL - SMOKE PART.	---
NEW WALL - 1 HOUR	---
NEW WALL - 2 HOUR	---
DEAD END CORR. TRAVEL LENGTH	---
COMMON PATH OF TRAVEL LENGTH	---
EXIT ENTRANCE	⊗
EXIT ENTRANCE	→
FIRE EXTINGUISHER	●

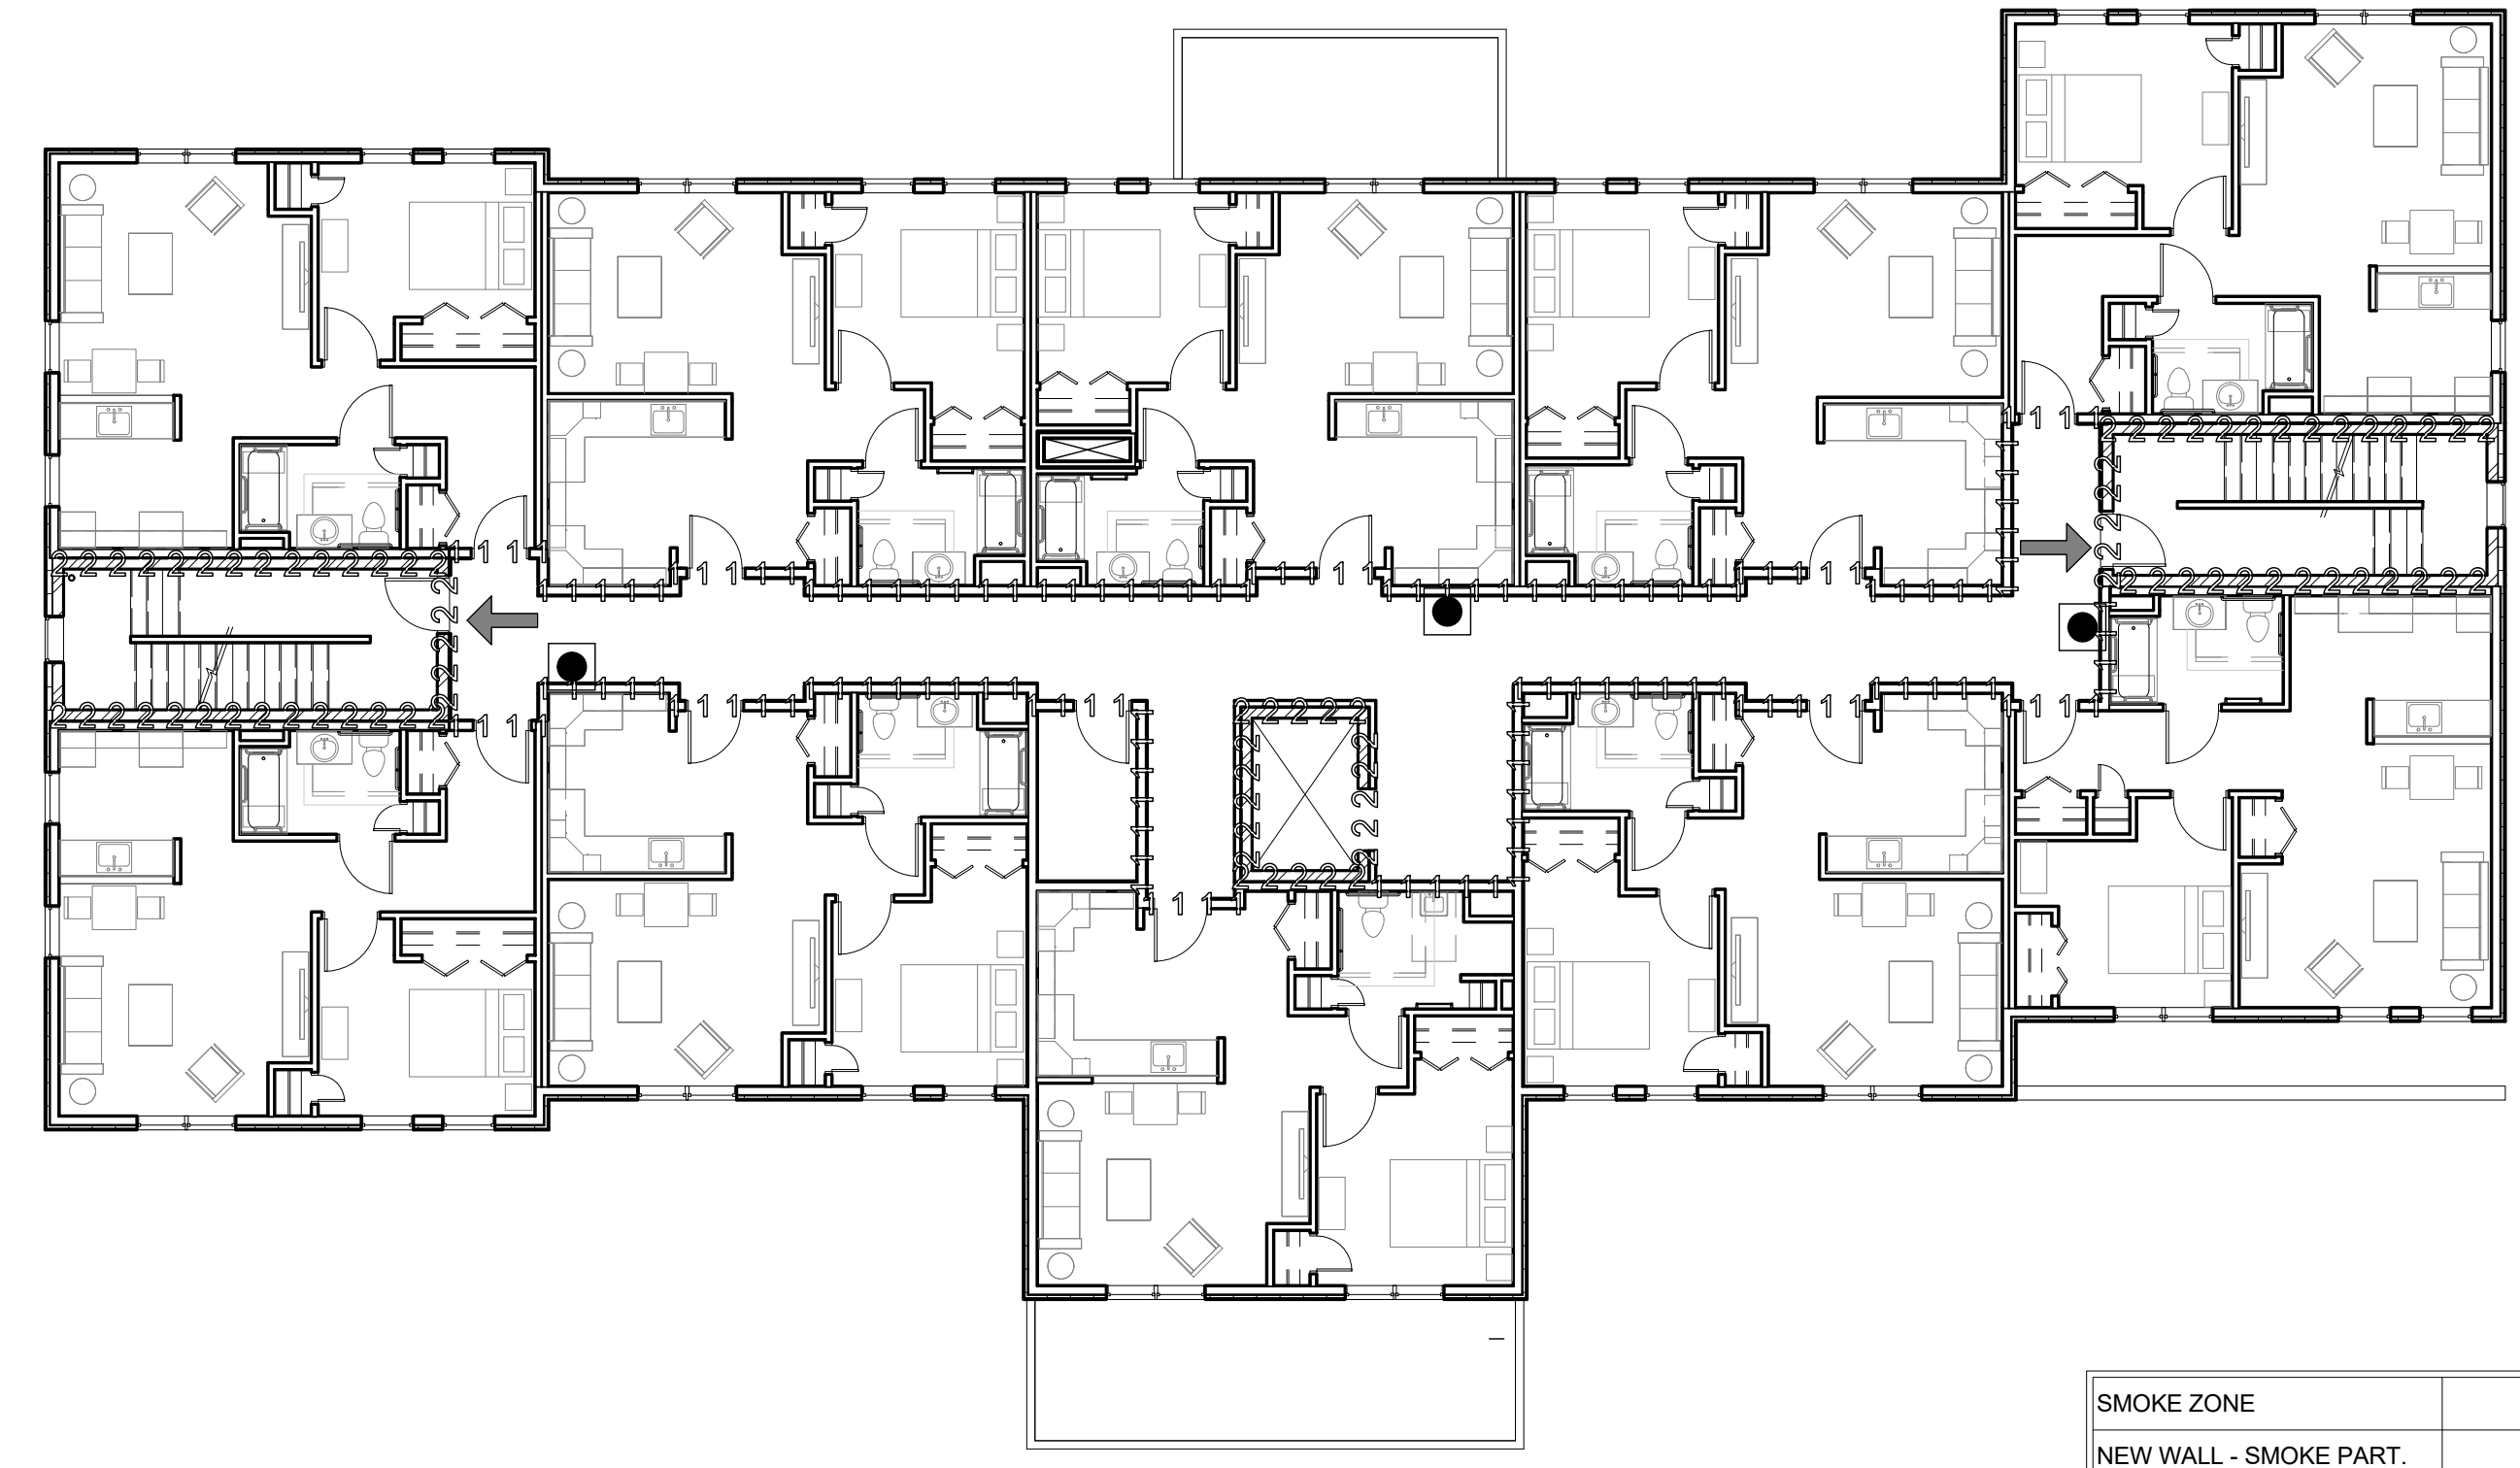

3 | 3RD FLOOR  
3/32" = 1'-0"

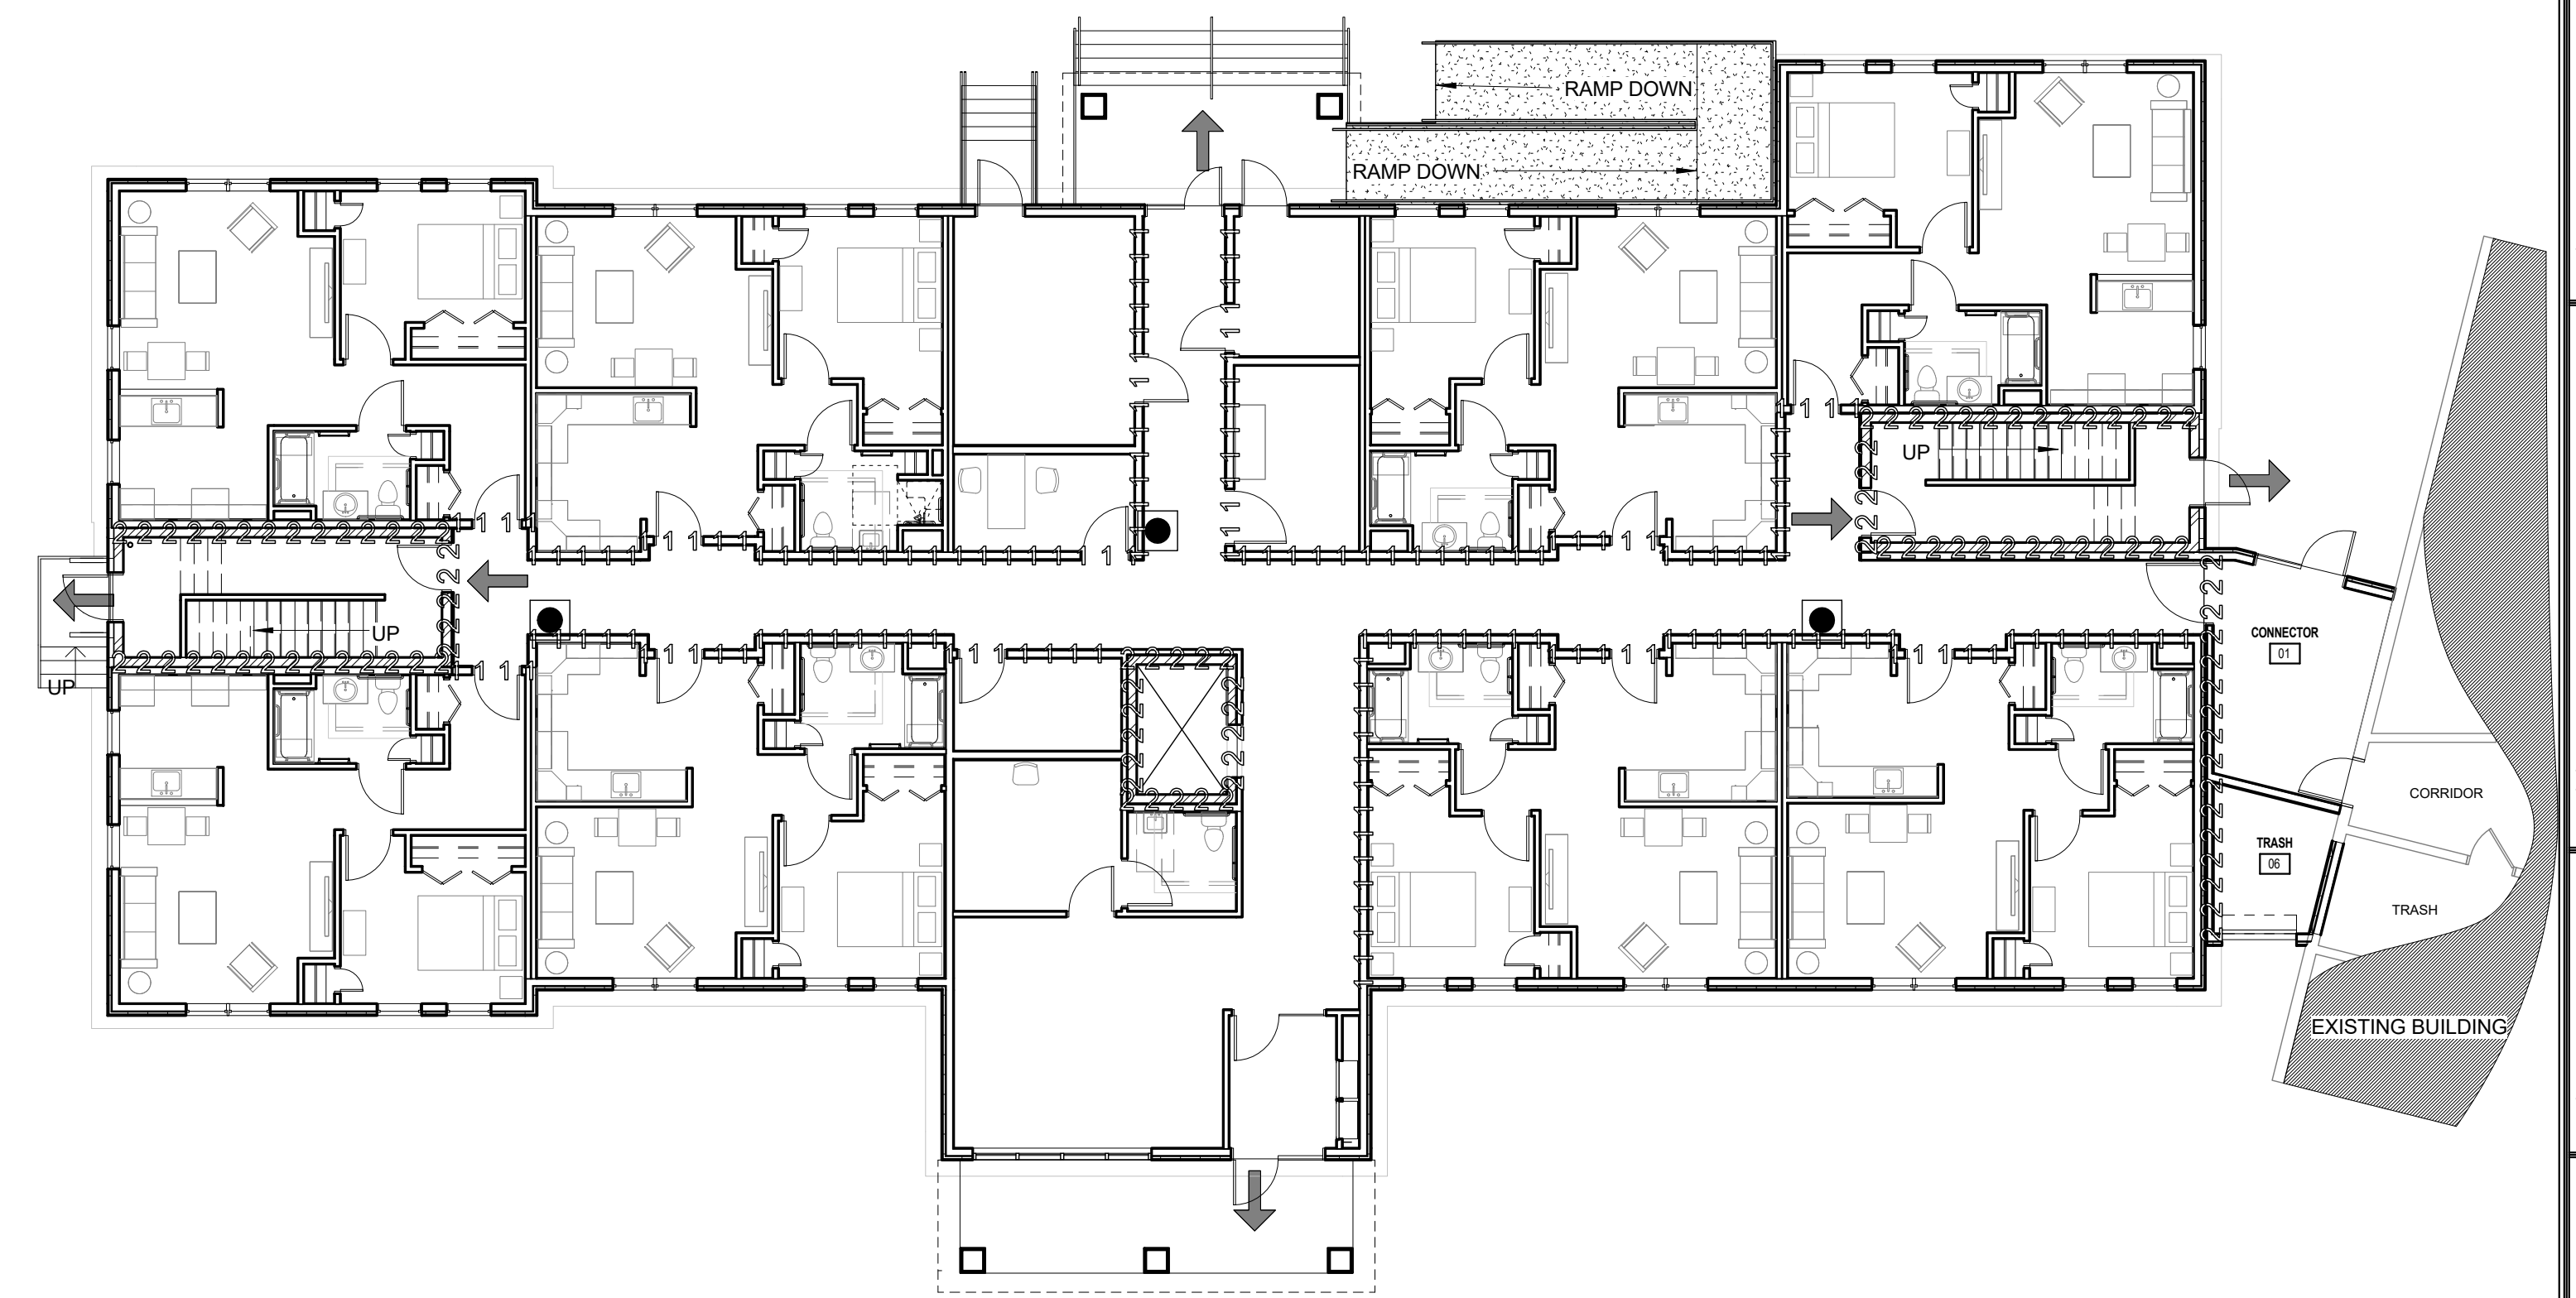

1 | 1ST FLOOR  
3/32" = 1'-0"

Prepared For:  
Westbrook Development Corp. & Millbrook Estates LLP

Consultant:  
**ARCHETYPE** architects  
48 Union Wharf Portland, Maine 04101  
(207) 772-0022 ARCHETYPE@ARCHETYPEPA.COM

Architect:  
**MILLBROOK ESTATES**  
300 East Bridge Street  
Westbrook, ME 04092

Project:  
LIFE SAFETY FLOORPLANS

Date: 10 AUG 2015  
Scale: As indicated

Revisions:

LS1.1