



HARRIMAN



AUBURN PORTLAND PORTSMOUTH BOSTON

CENTRAL MAINE
COMMUNITY COLLEGE
ECE AREA RENOVATION


AUBURN, MAINE

Harriman Project No. 16611


Key Plan Proj North

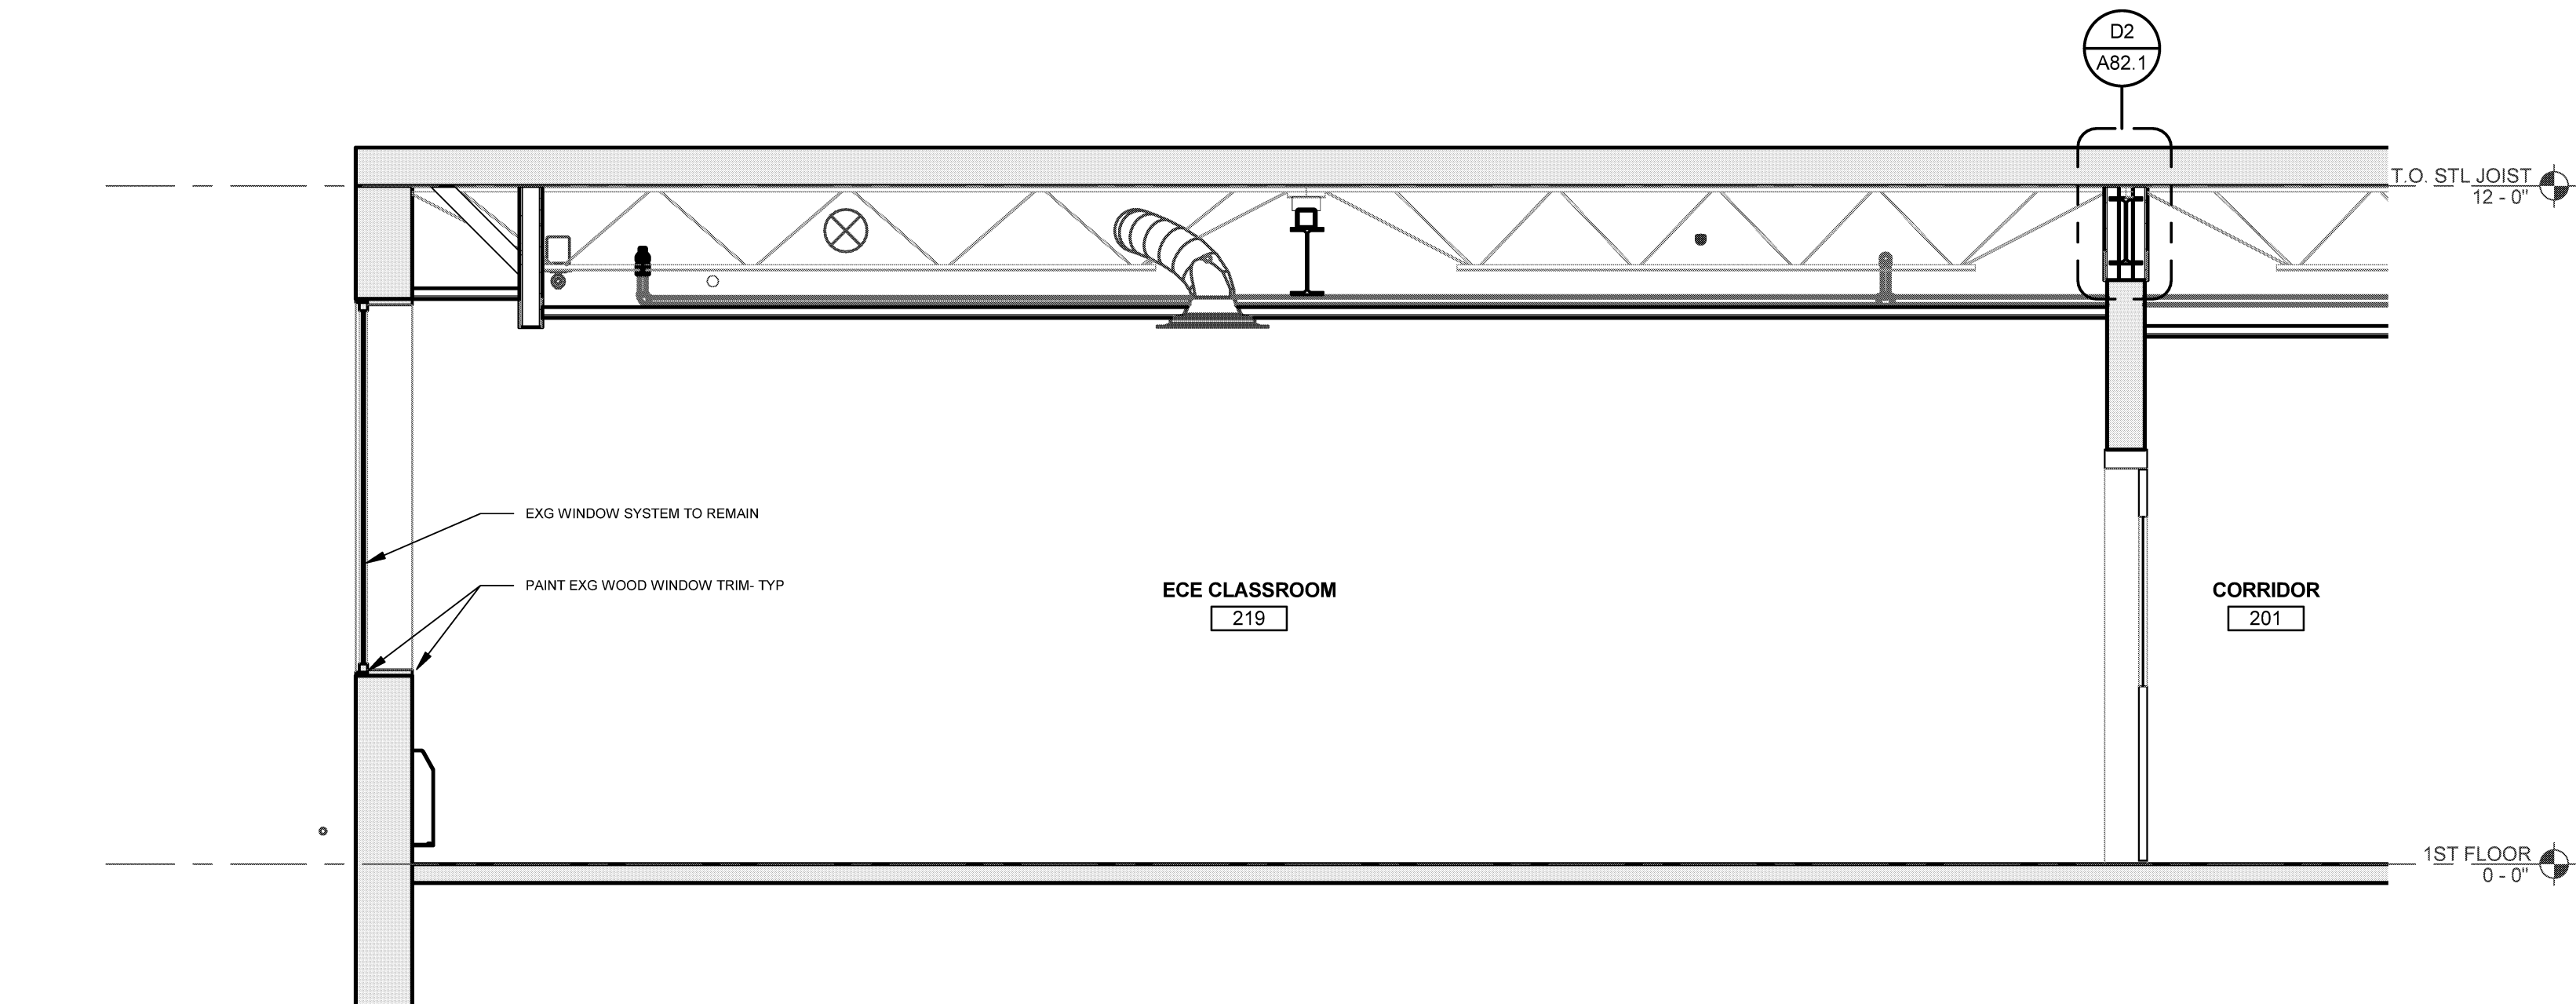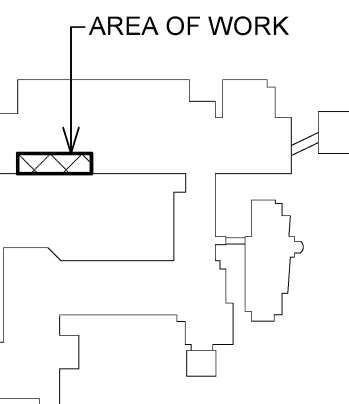


C1 BUILDING SECTION C1
SCALE: 3/8" = 1'-0"

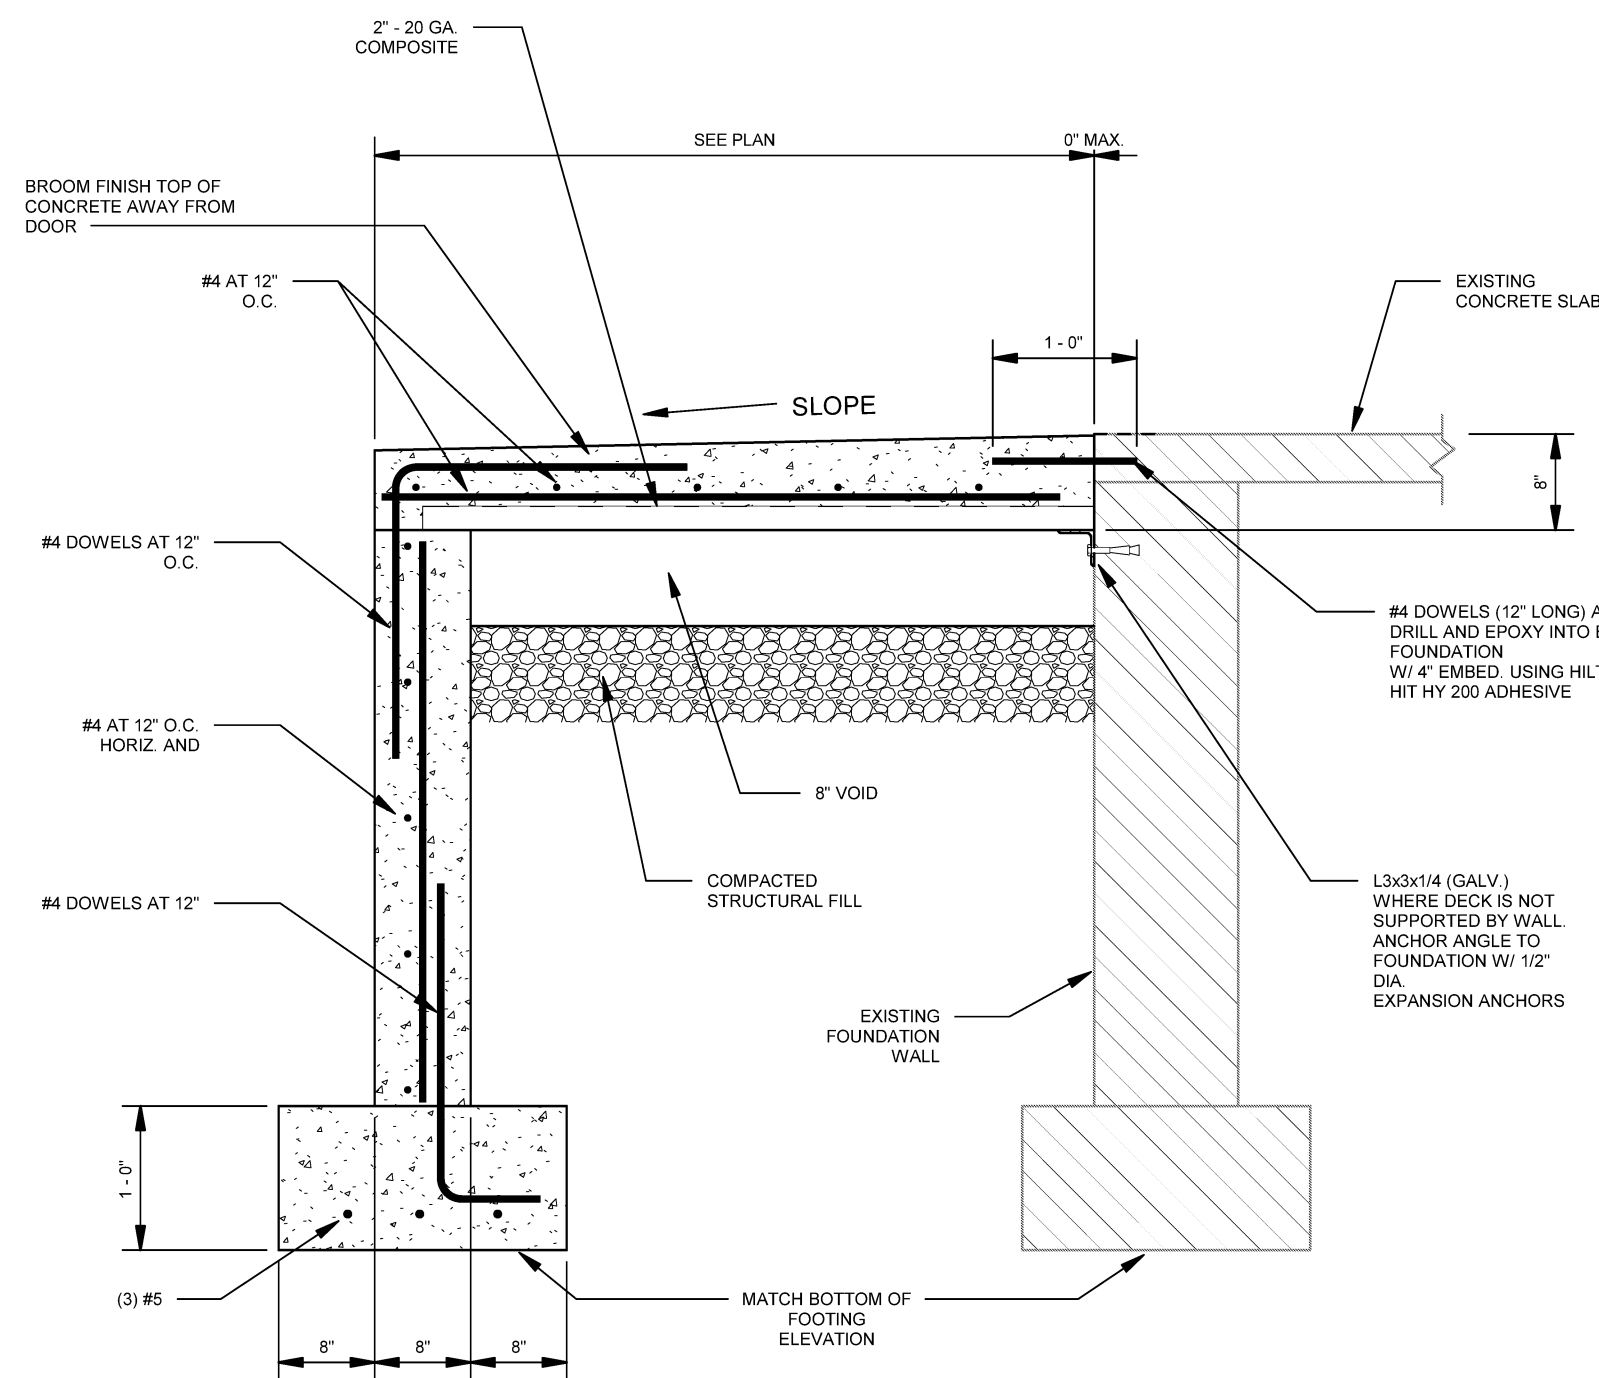

C2 TYP. ENTRANCE SLAB DETAIL
SCALE: 3/4" = 1'-0"

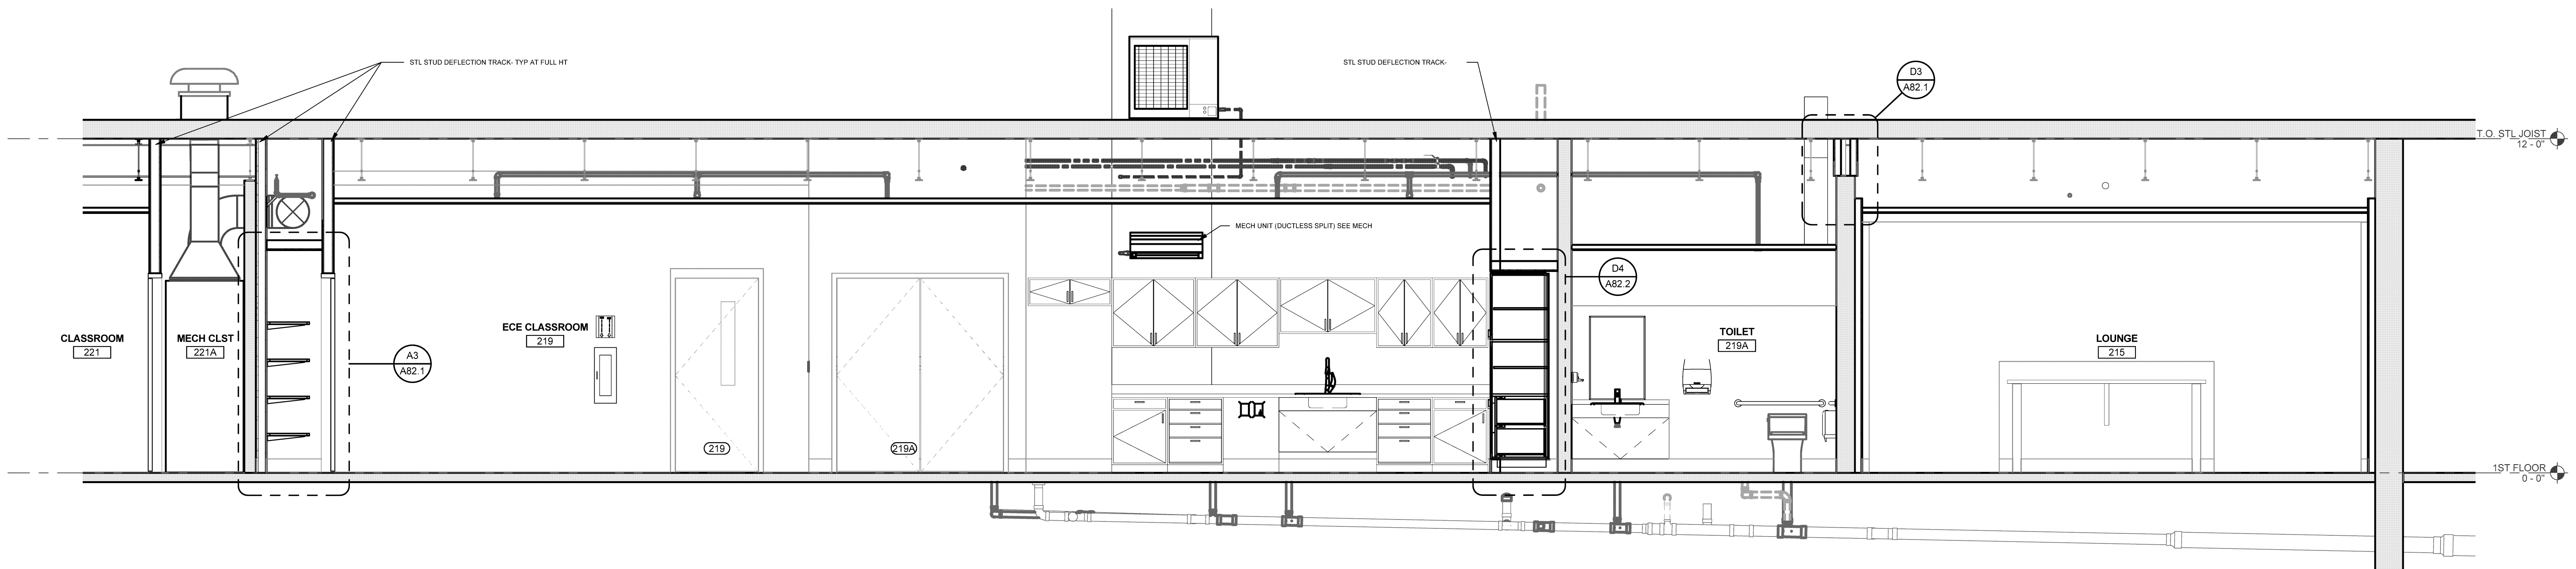


B1 BUILDING SECTION B1
SCALE: 3/8" = 1'-0"

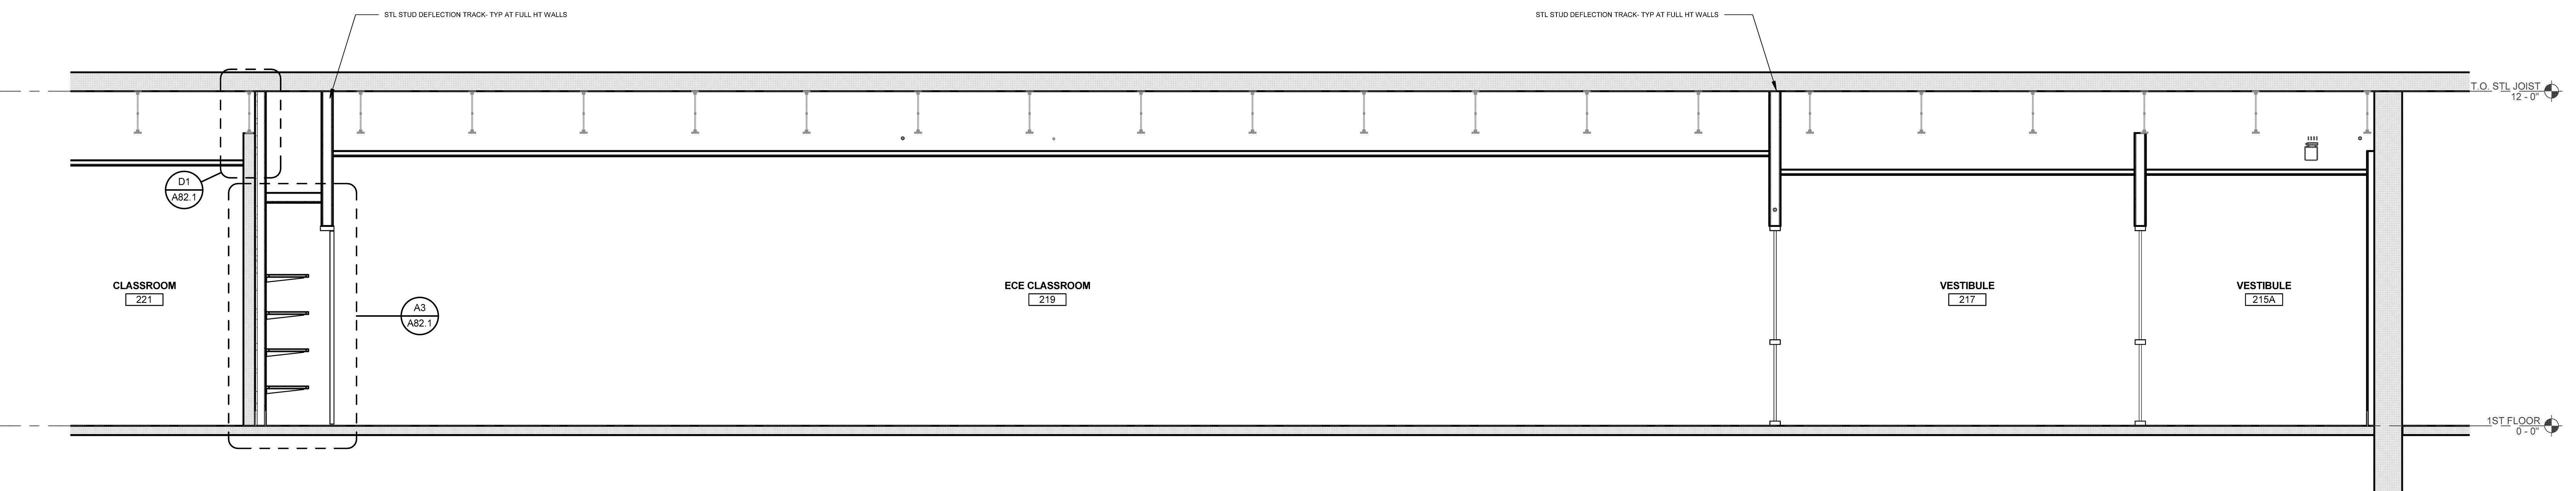

A1 BUILDING SECTION A1
SCALE: 3/8" = 1'-0"

Issues and	
Date	Description
03-29-17	CONSTRUCTION DOCUMENTS

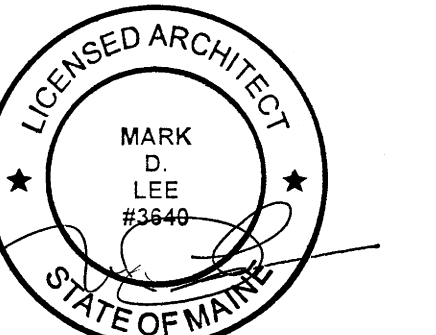

PA / PE: MDL
Drawn By: MCM

© 2017
Harriman Associates

BUILDING SECTIONS

A25.2