



HARRIMAN



AUBURN PORTLAND PORTSMOUTH BOSTON

CENTRAL MAINE
COMMUNITY COLLEGE
ECE AREA RENOVATION

AUBURN, MAINE



Harriman Project No. 16611

Key Plan Proj North

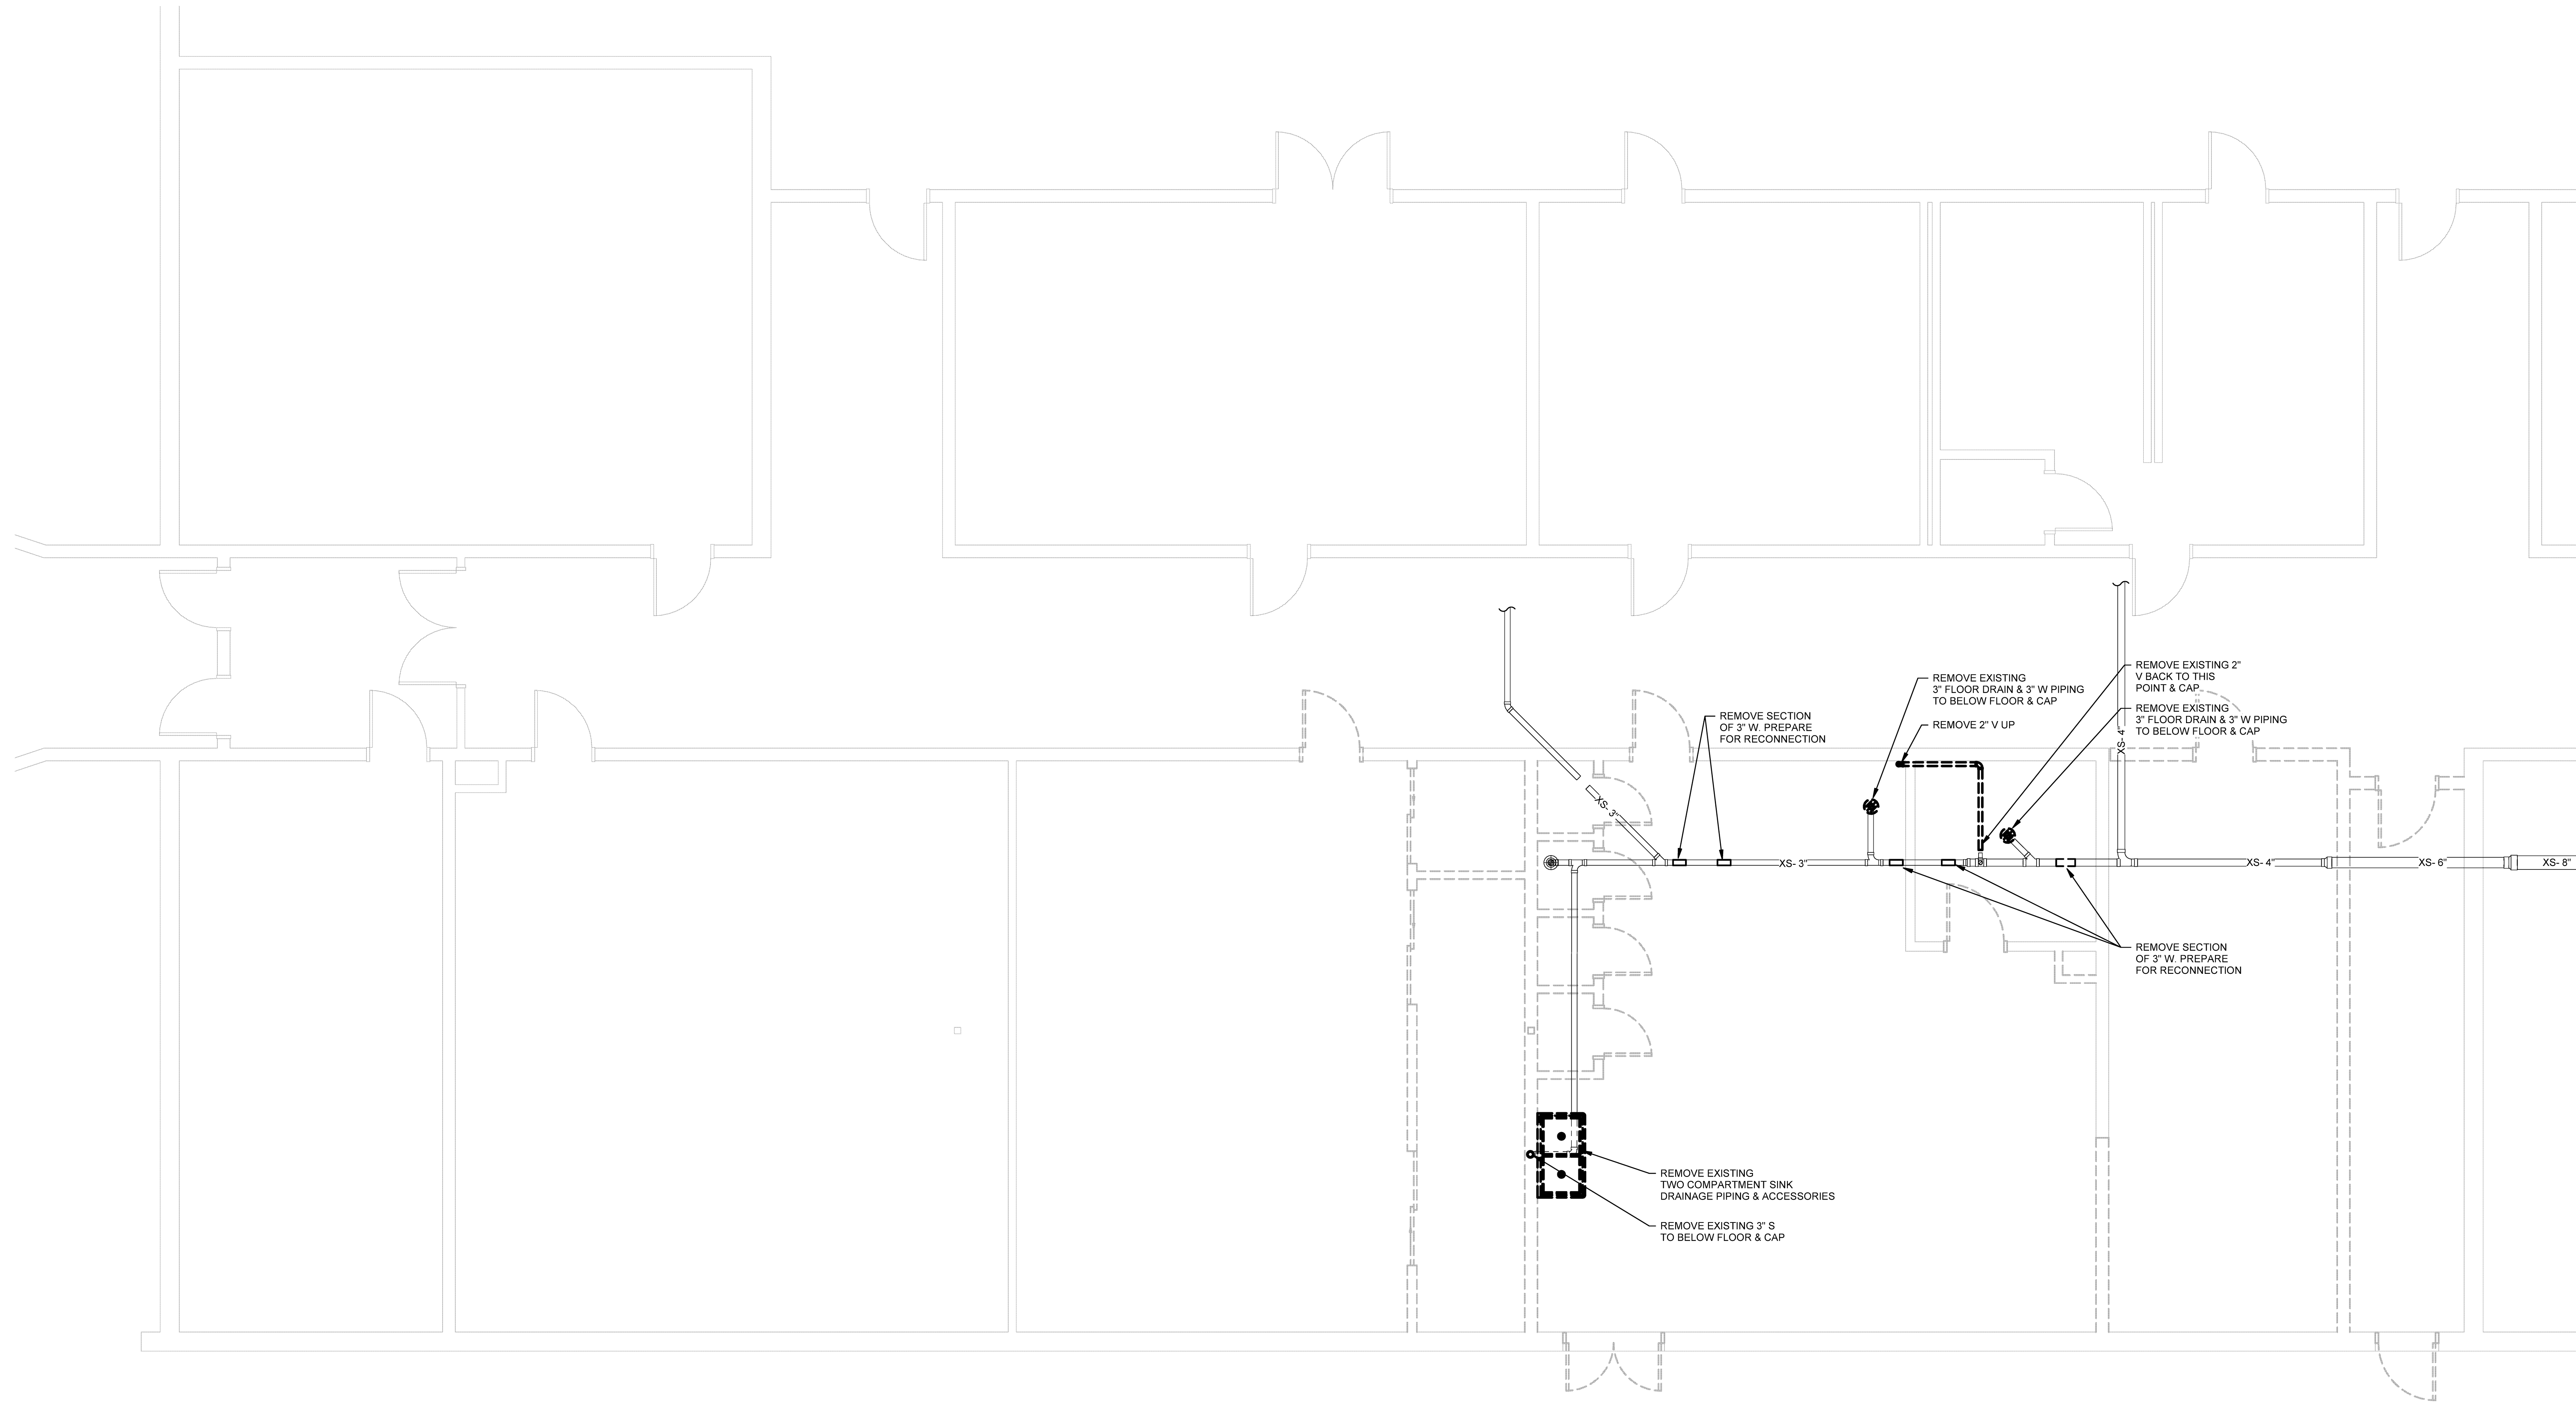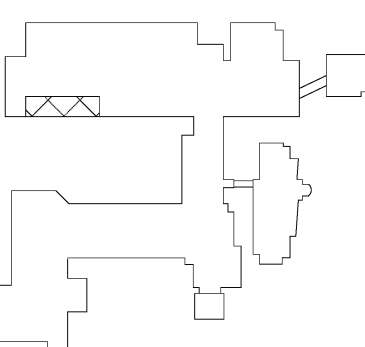

Issues and Revisions

Date	Description
03-29-17	CONSTRUCTION DOCUMENTS

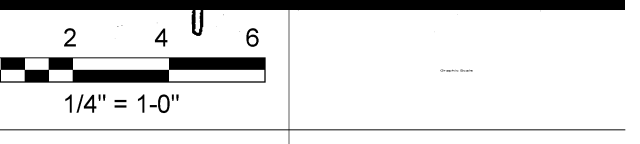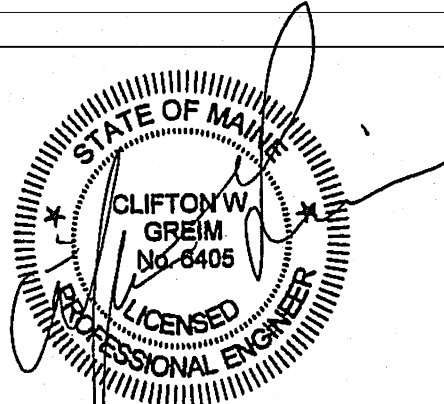

PA / PE: CG
Drawn By: MAM

© 2017
Harriman Associates

BELOW SLAB DRAINAGE
DEMOLITION

P05.1