



HARRIMAN



AUBURN PORTLAND PORTSMOUTH BOSTON

CENTRAL MAINE COMMUNITY COLLEGE ECE AREA RENOVATION

AUBURN, MAINE



Harriman Project No. 16611

Key Plan Proj North

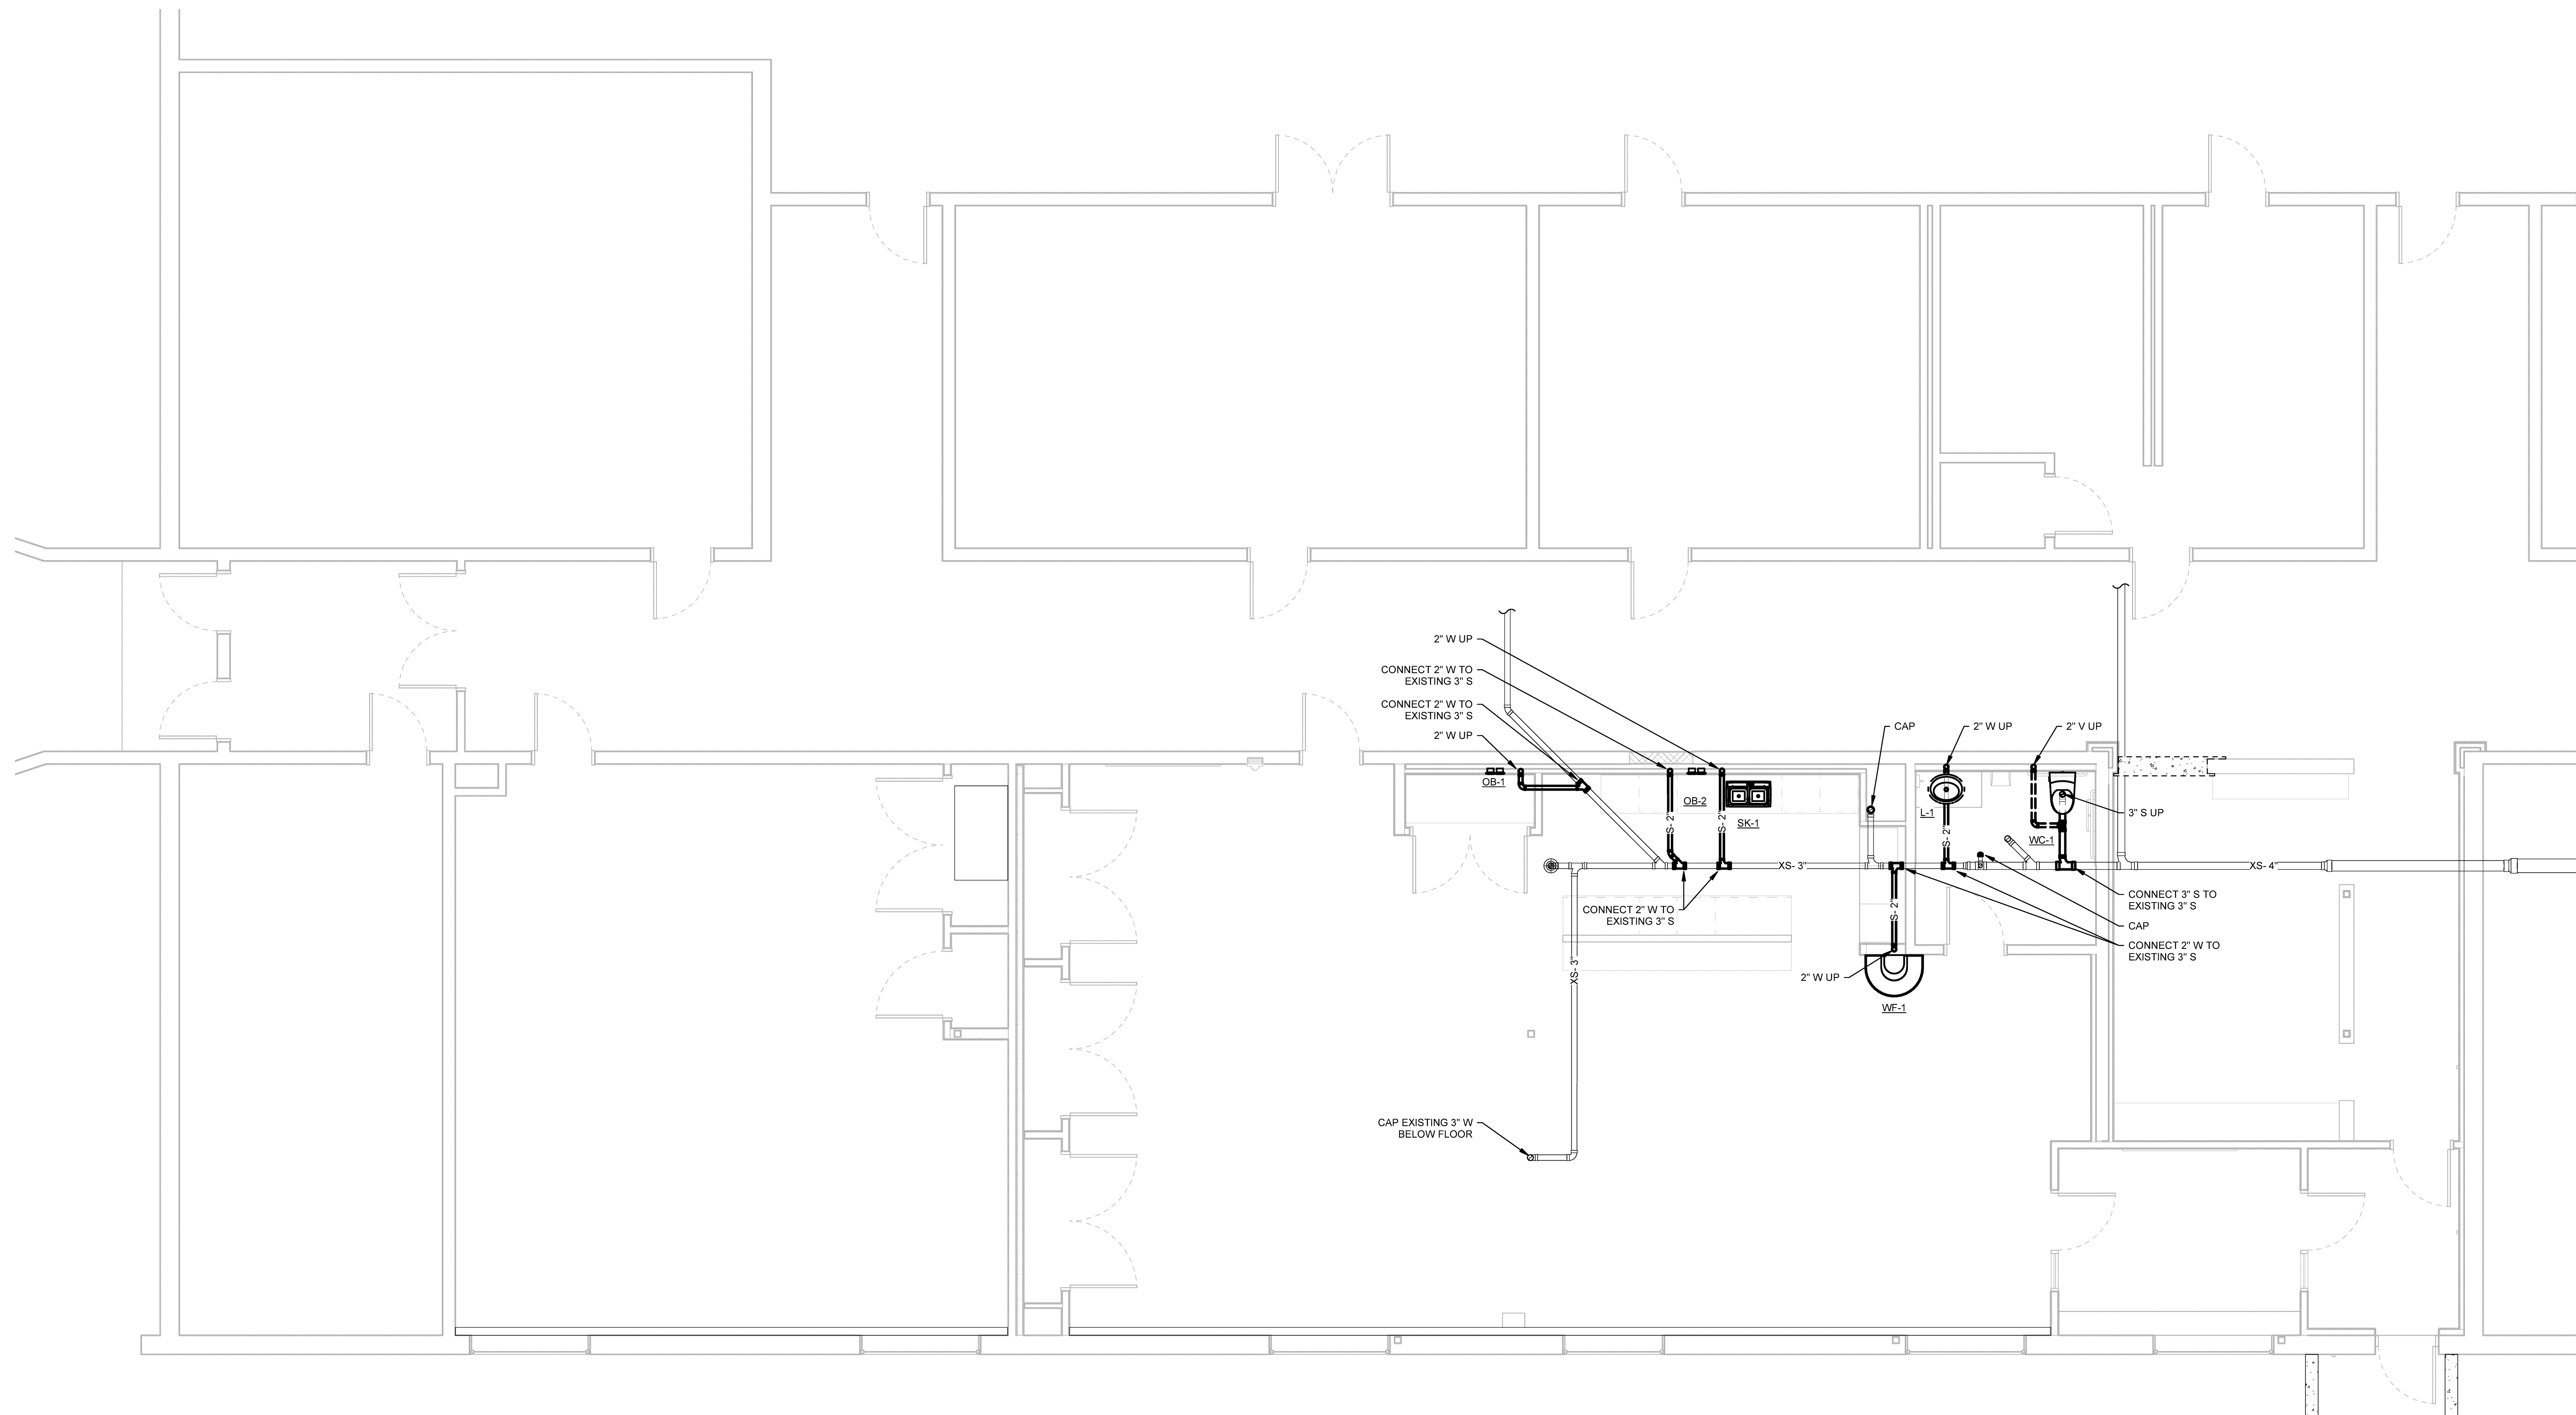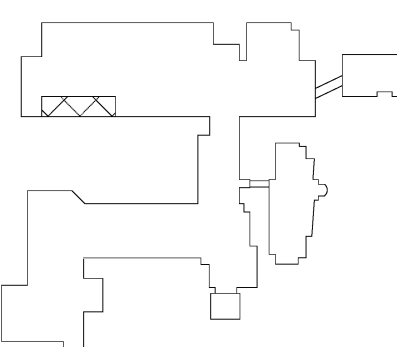

Issues and Revisions

Date	Description
03-29-17	CONSTRUCTION DOCUMENTS

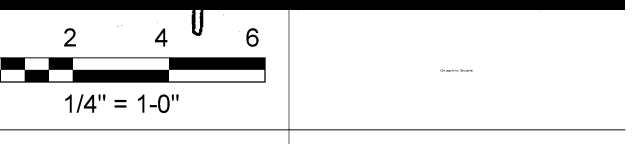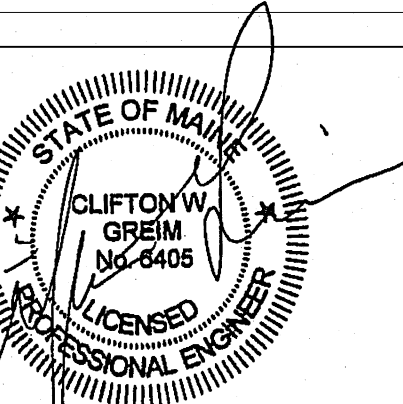

PA / PE: CG
Drawn By: MAM
© 2017
Harriman Associates

BELOW SLAB DRAINAGE

P10.1