



HARRIMAN



AUBURN PORTLAND PORTSMOUTH BOSTON

CENTRAL MAINE COMMUNITY COLLEGE ECE AREA RENOVATION

AUBURN, MAINE



Harriman Project No. 16611

Key Plan Proj North

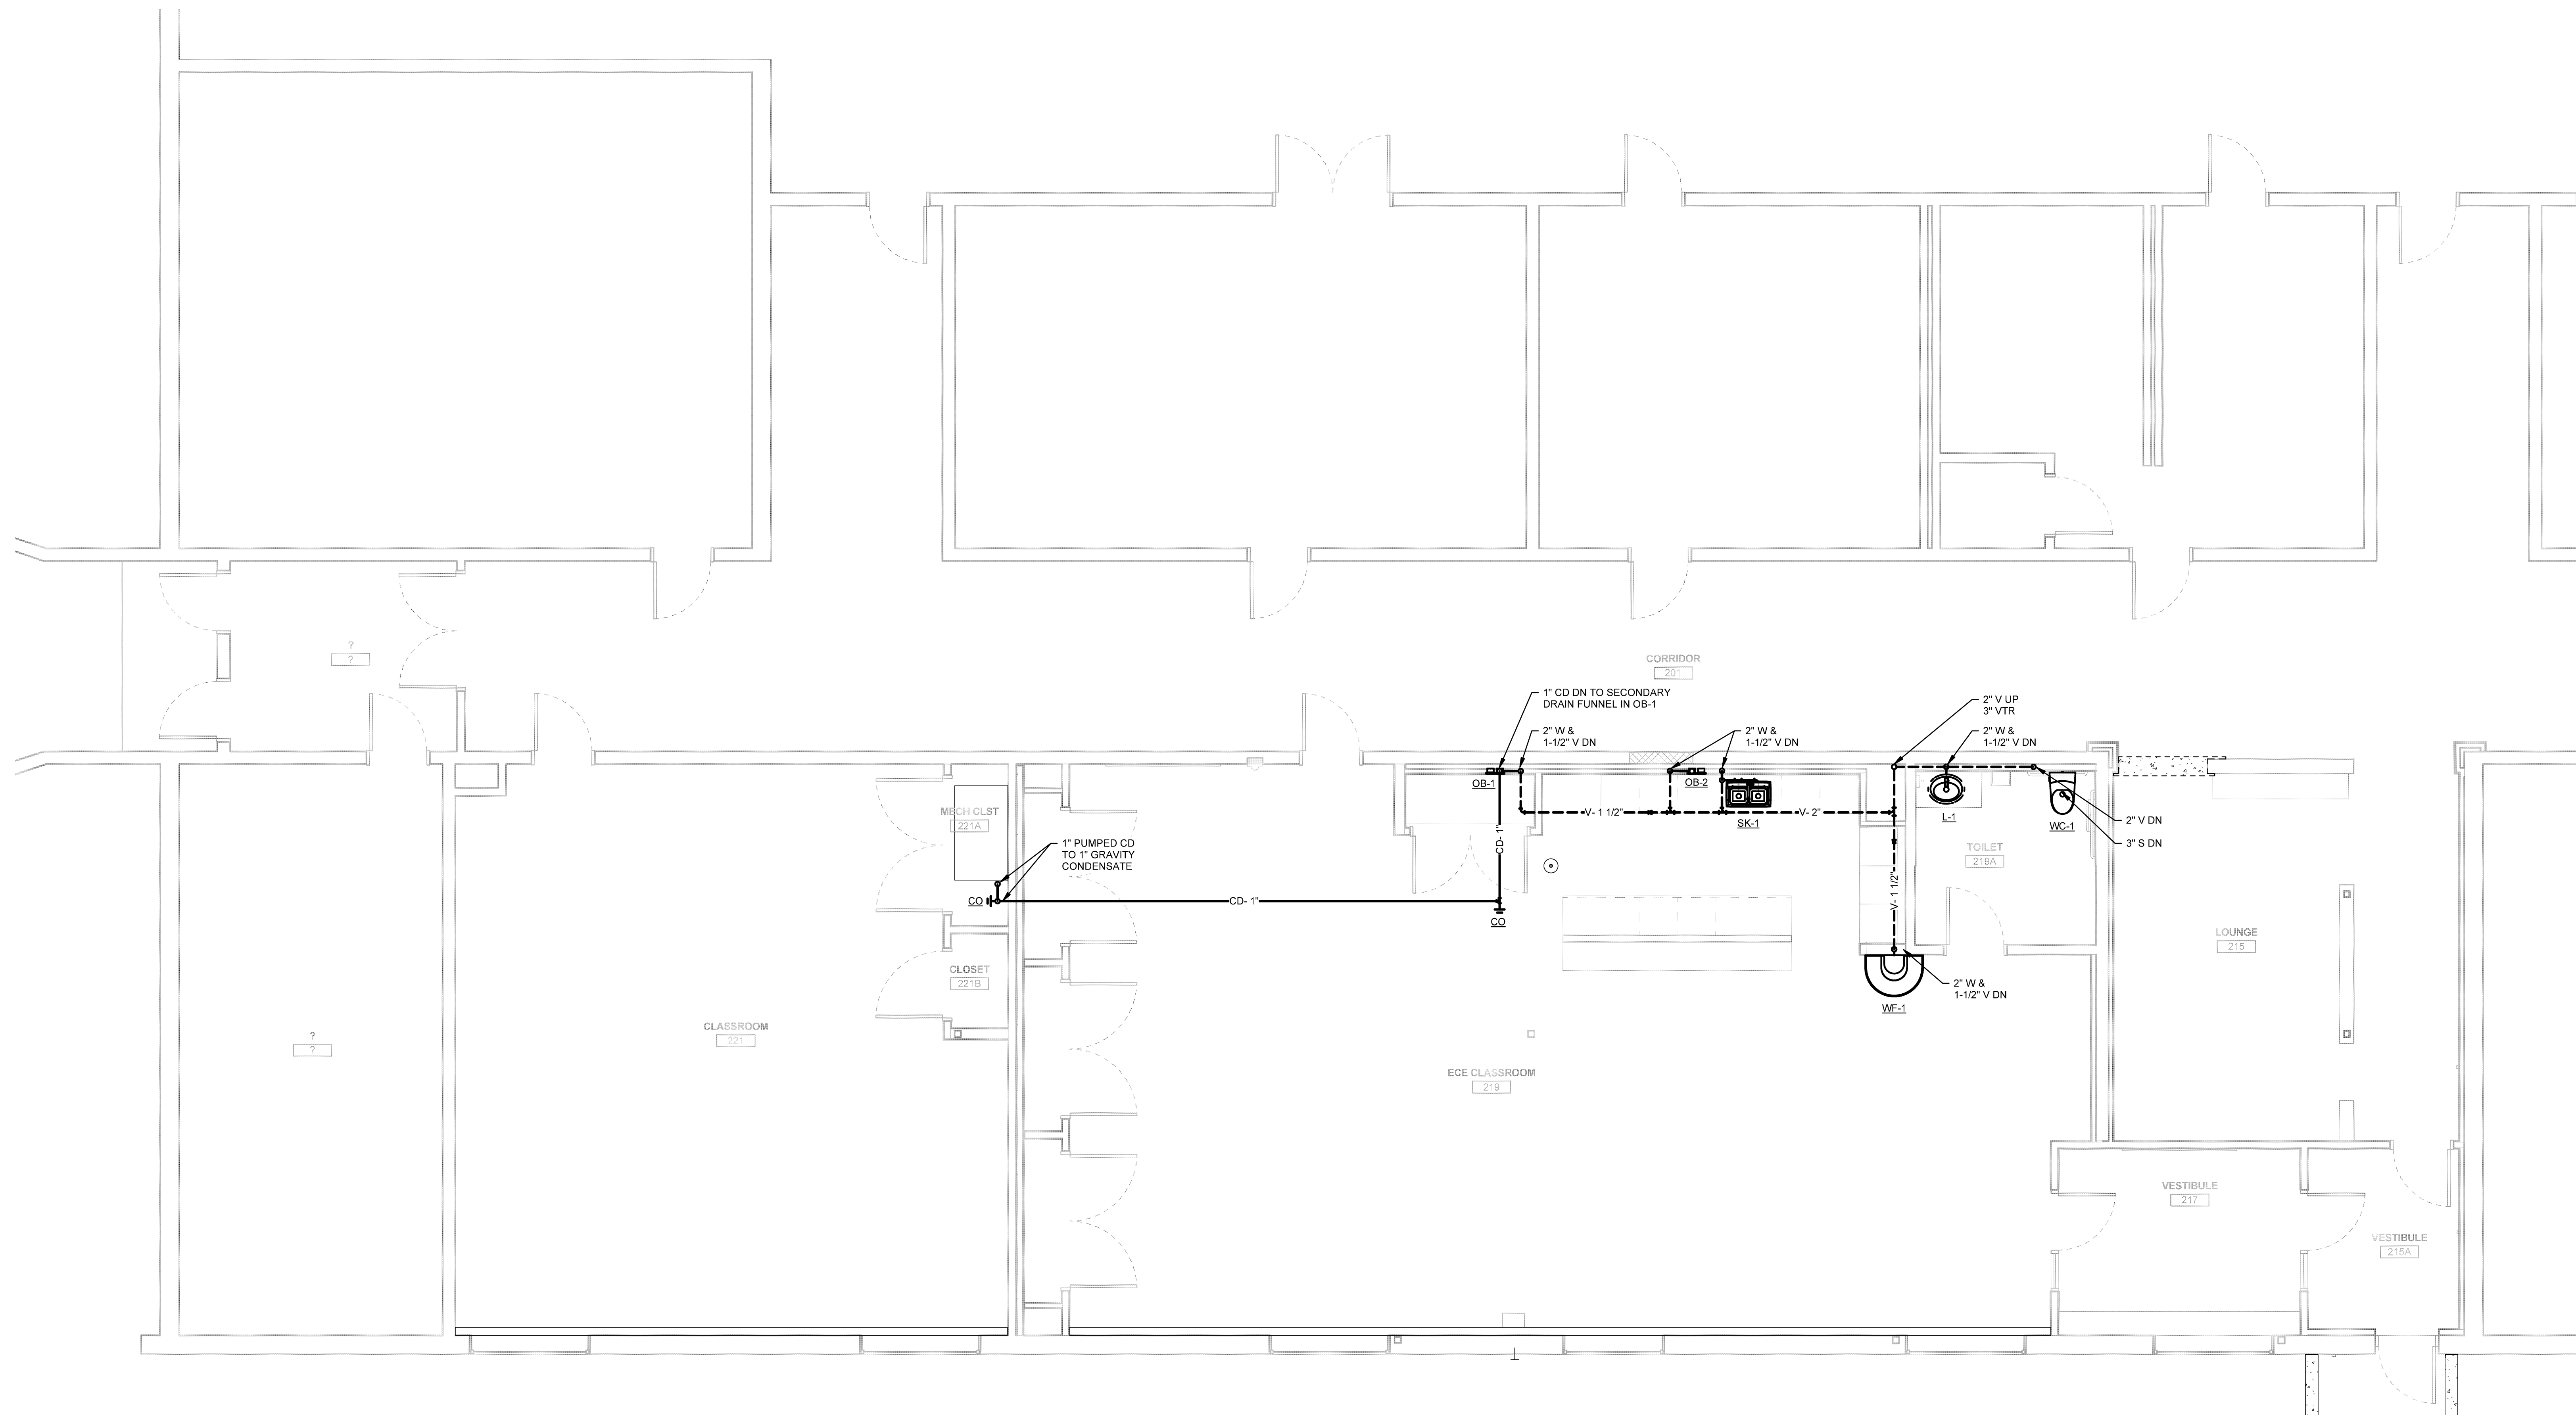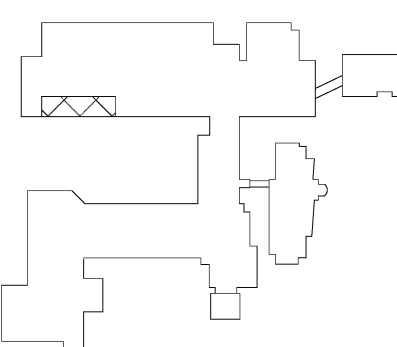

Issues and Revisions

Date	Description
03-29-17	CONSTRUCTION DOCUMENTS

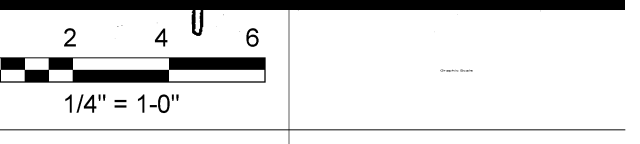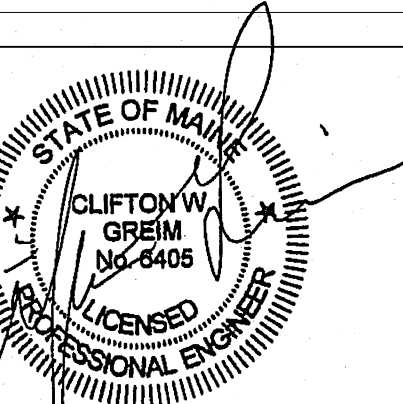PA/PE: CG  
Drawn By: MAM  
© 2017  
Harriman Associates

ABOVE SLAB DRAINAGE

P10.2