



HARRIMAN



AUBURN PORTLAND PORTSMOUTH BOSTON

CENTRAL MAINE COMMUNITY COLLEGE ECE AREA RENOVATION



AUBURN, MAINE

Harriman Project No. 16611

Key Plan Proj North

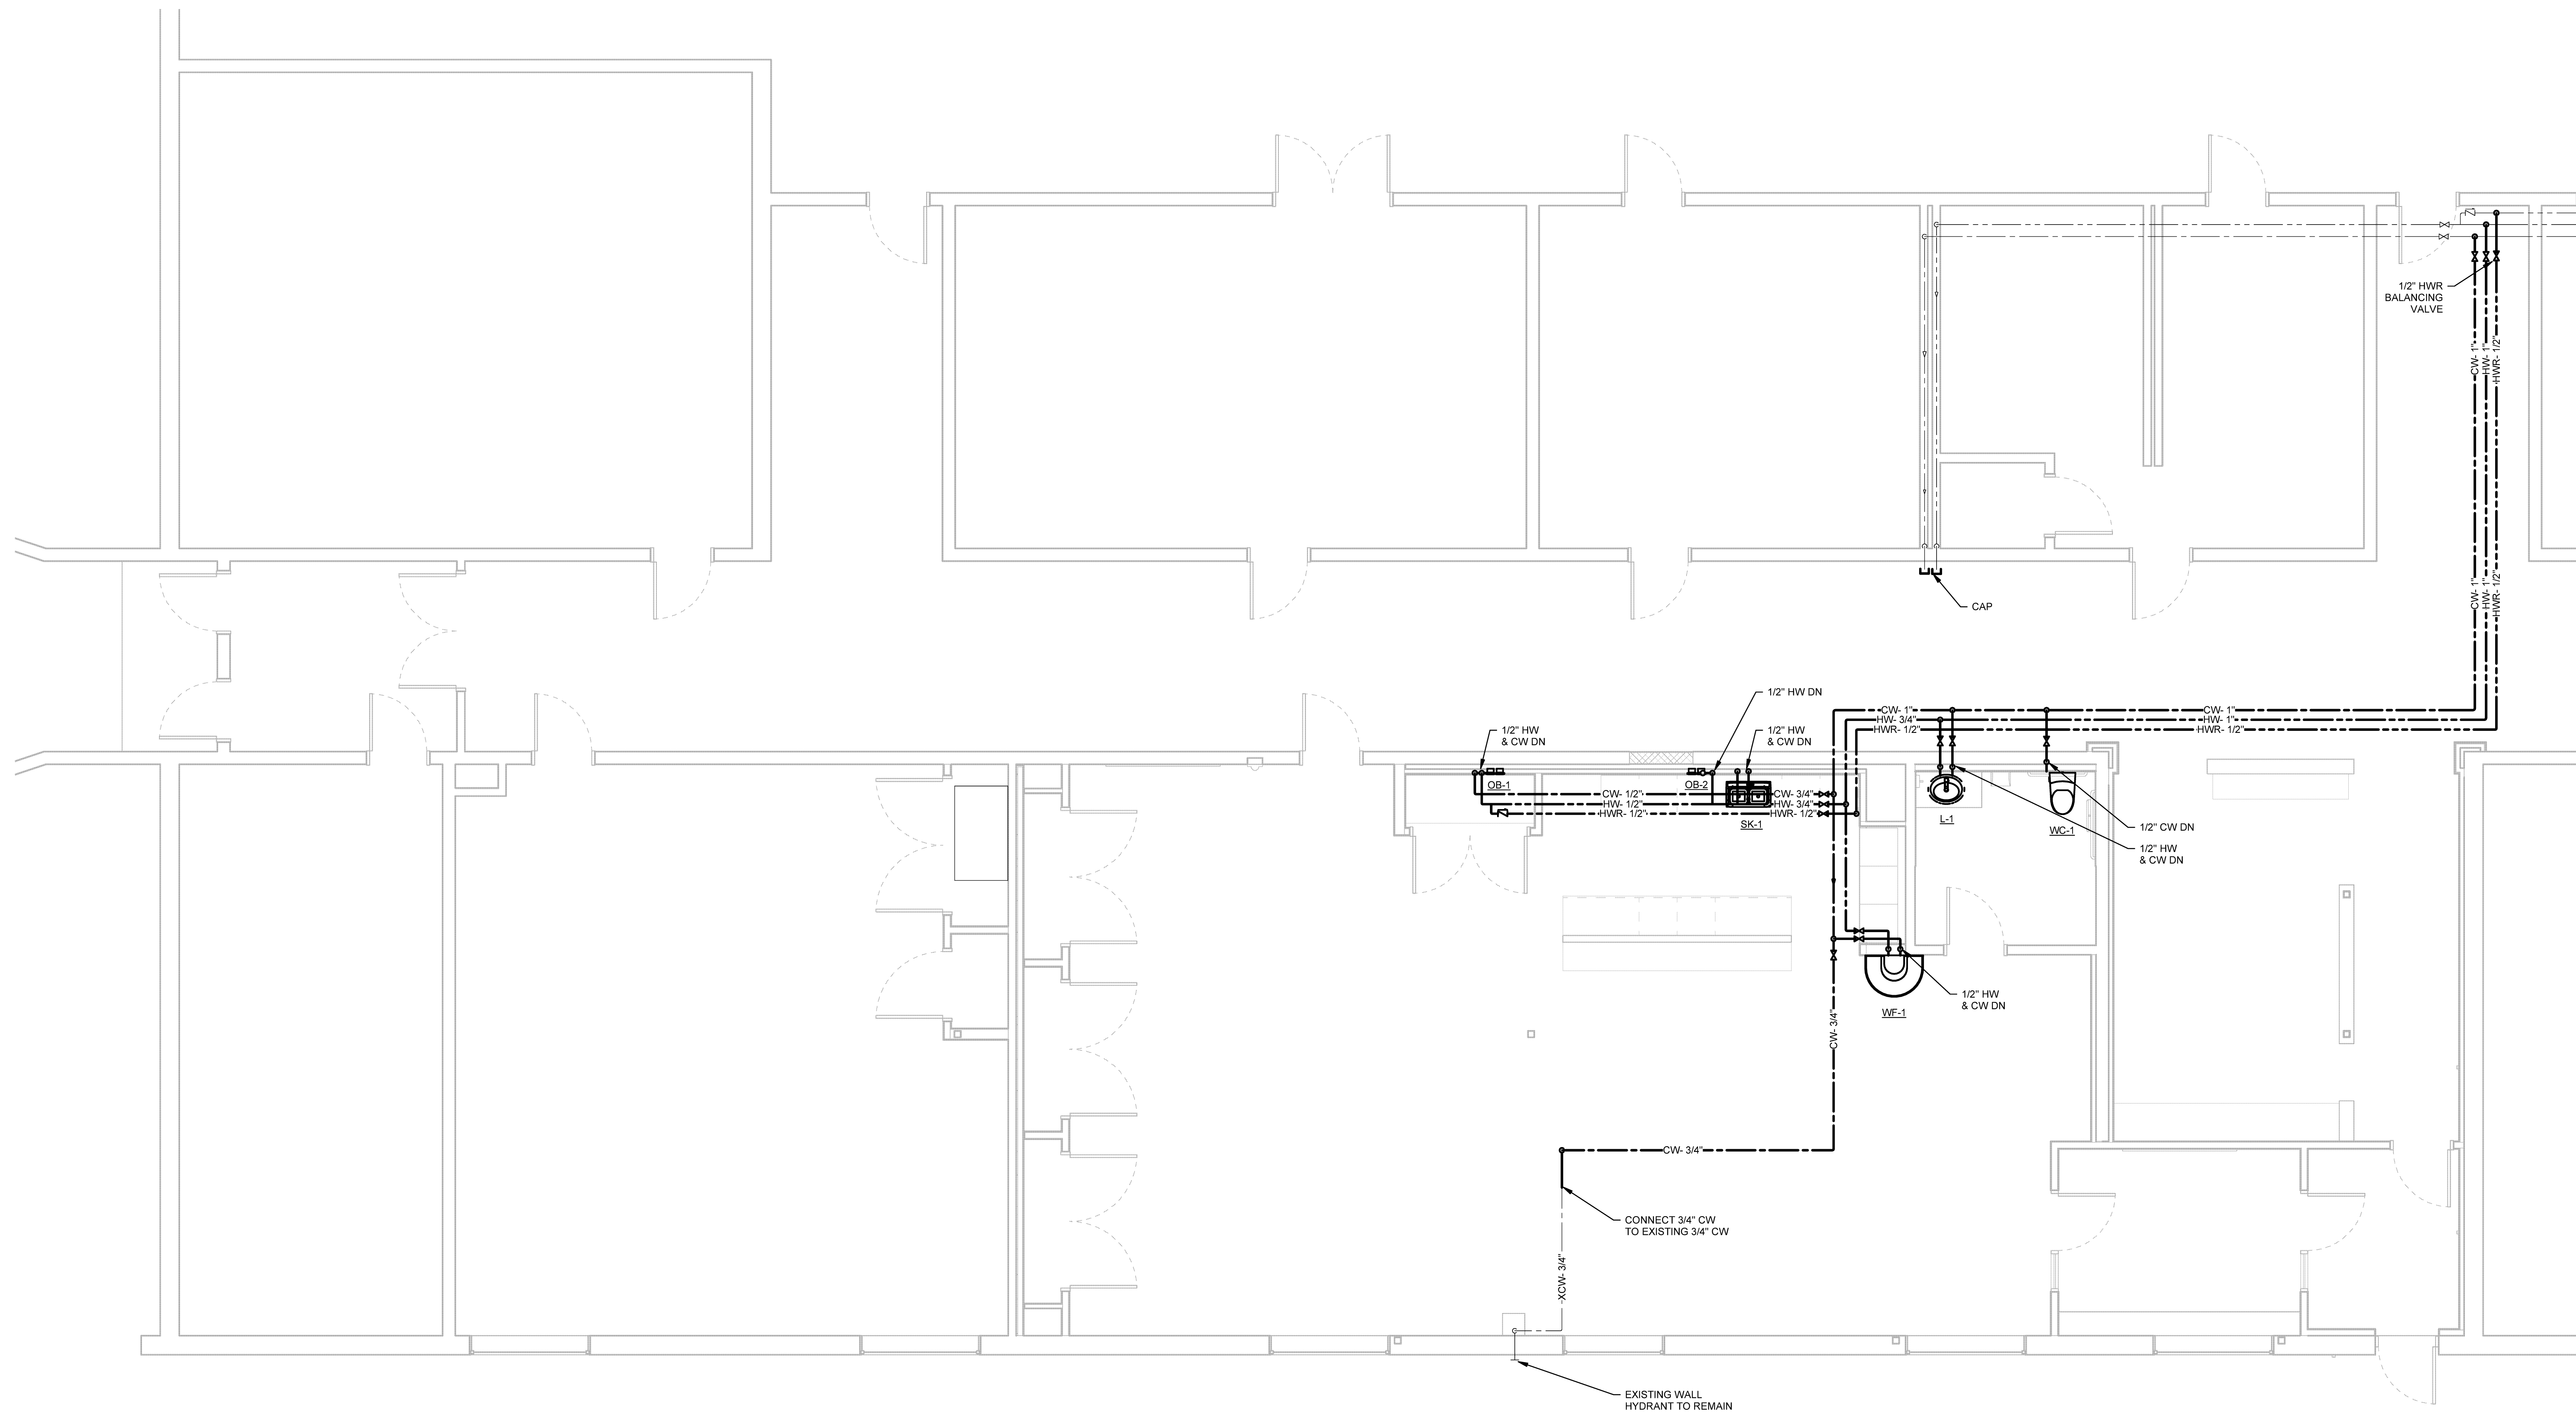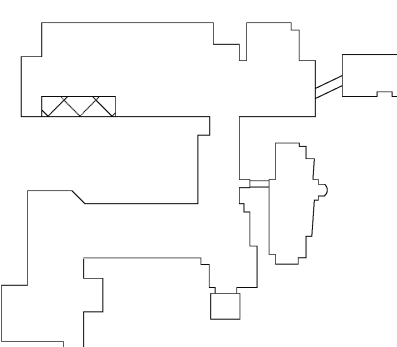

Issues and Revisions	
Date	Description
03-29-17	CONSTRUCTION DOCUMENTS

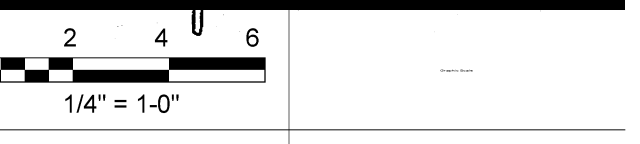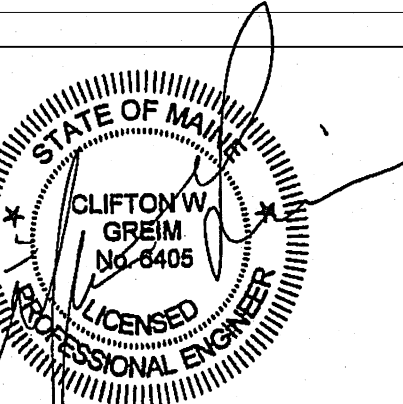

PA/PE: CG
Drawn By: MAM
© 2017
Harriman Associates

FIRST FLOOR SUPPLY

P20.1