



HARRIMAN


AUBURN PORTLAND PORTSMOUTH BOSTON

CENTRAL MAINE
COMMUNITY COLLEGE
ECE AREA RENOVATION

AUBURN, MAINE



Harriman Project No. 16611

Key Plan Proj North

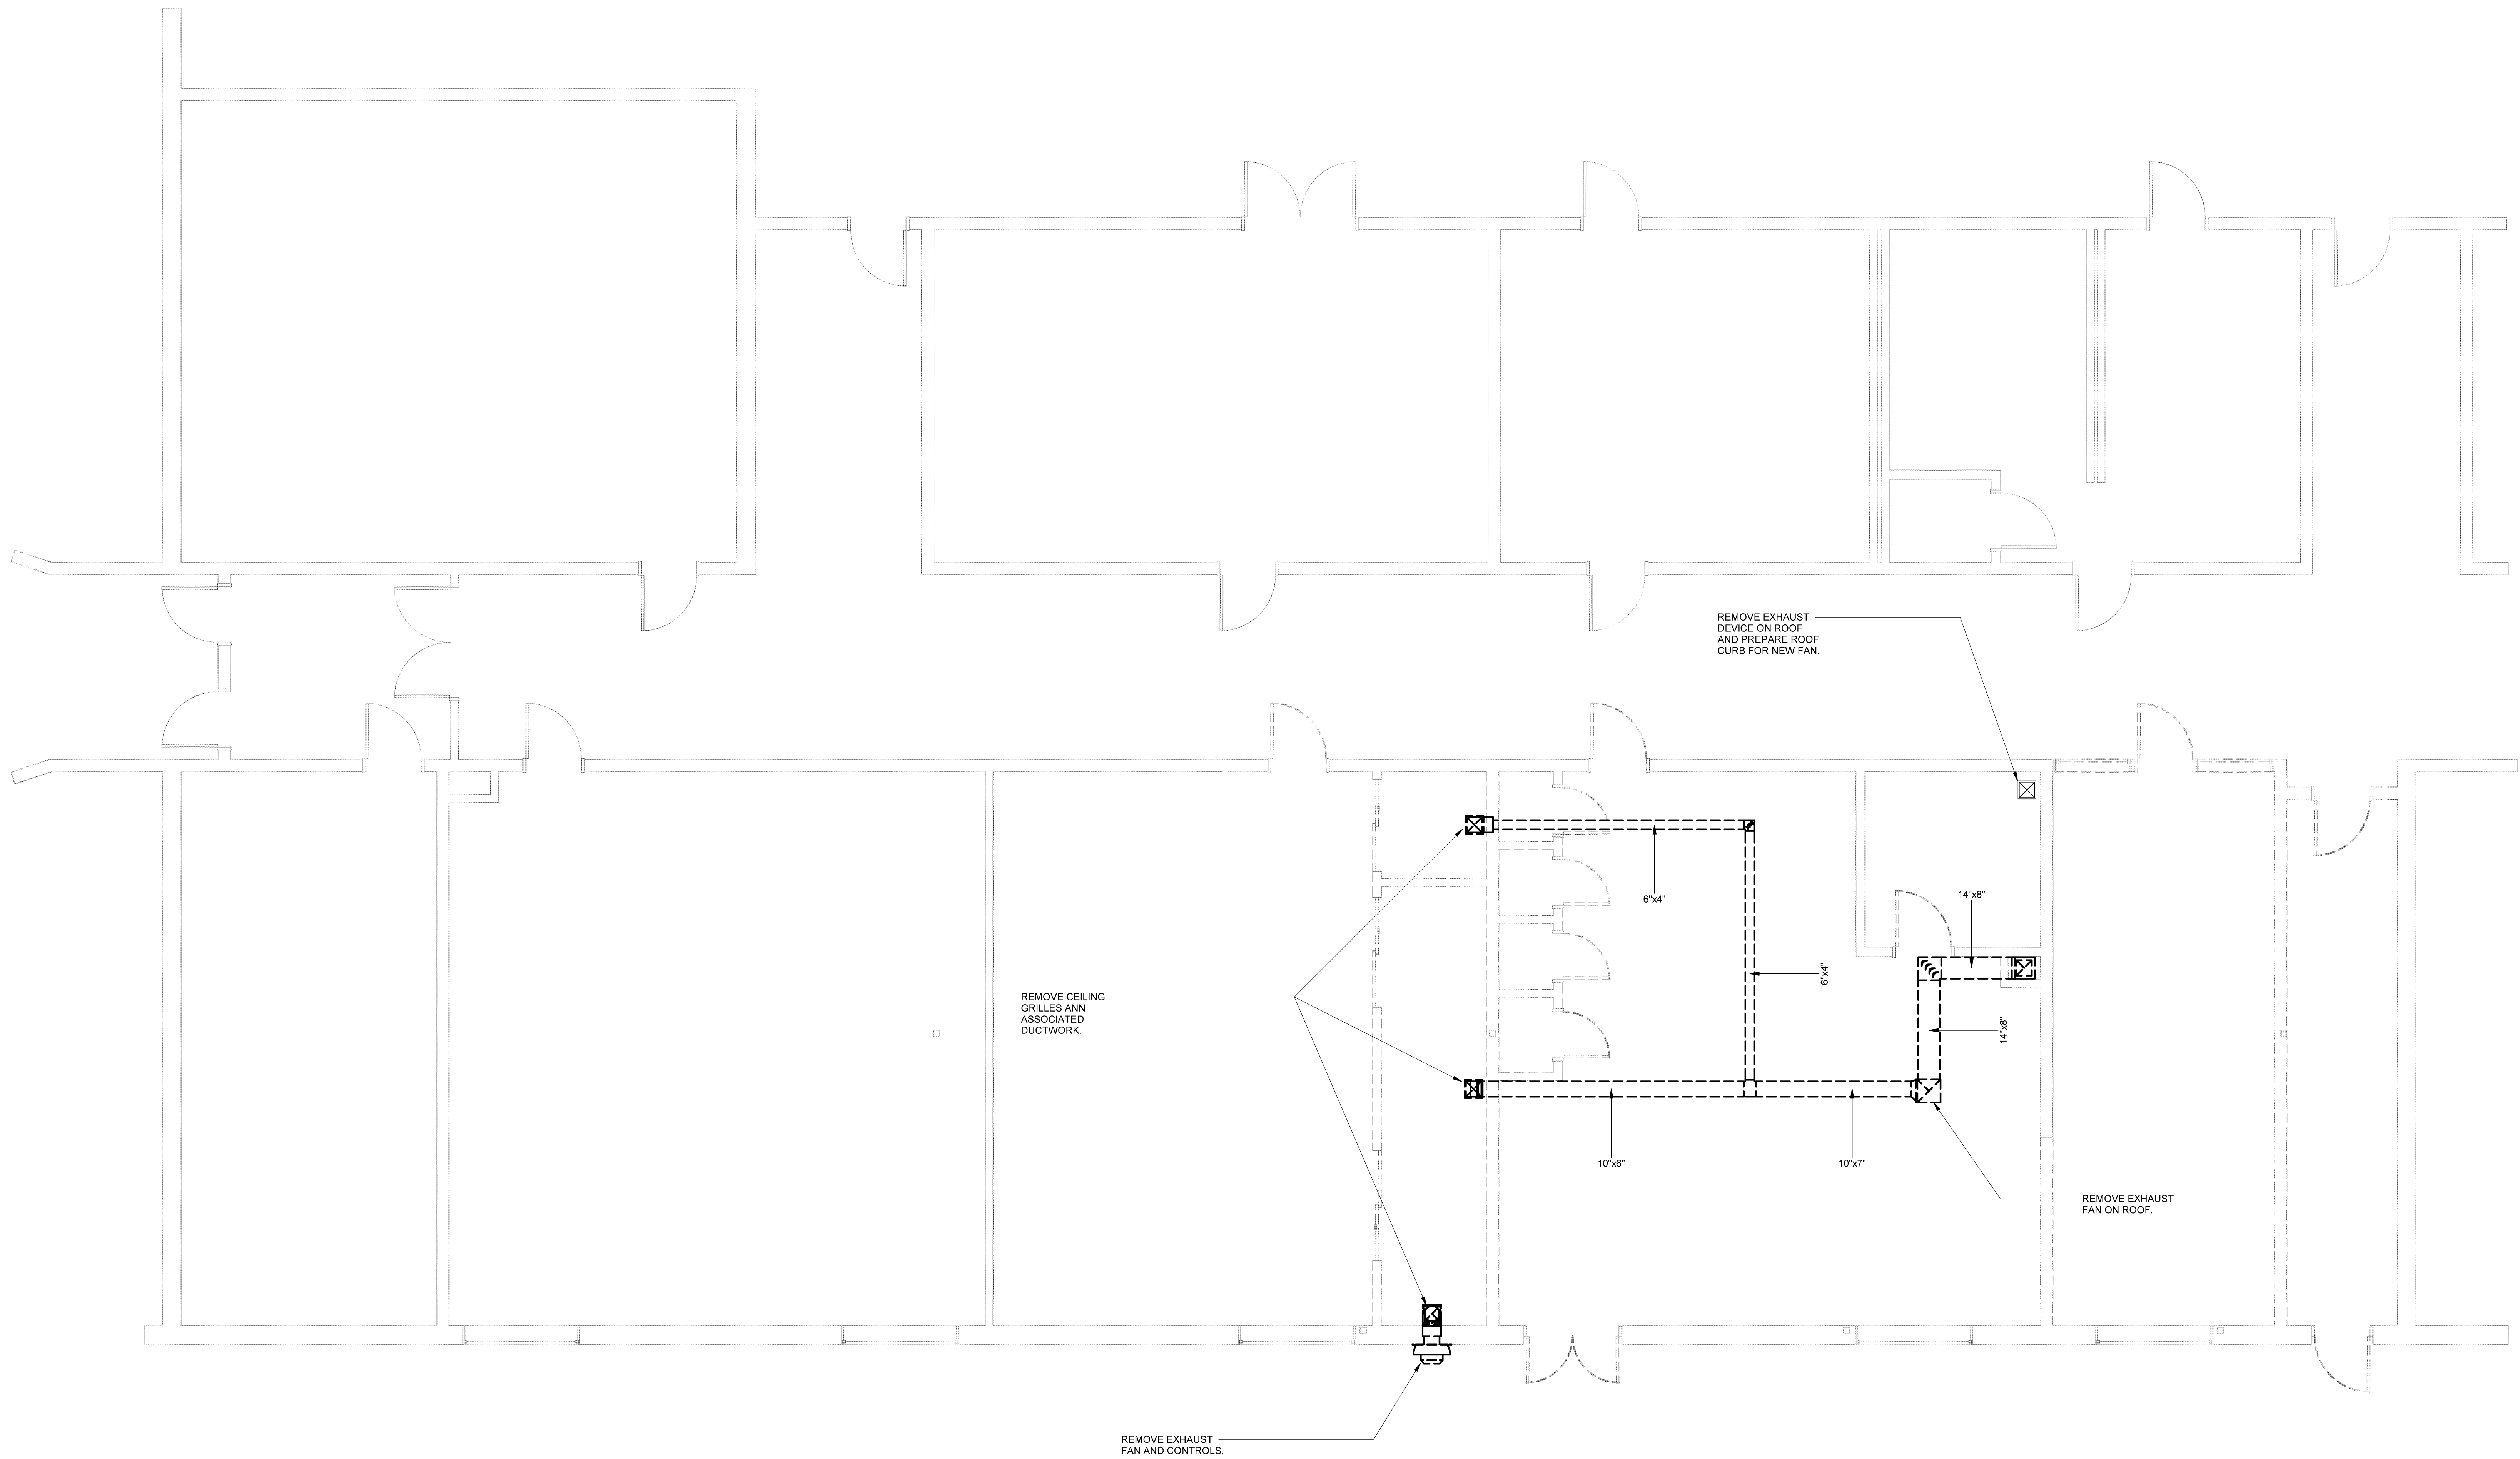

Issues and Revisions

Date	Description
03-29-17	CONSTRUCTION DOCUMENTS

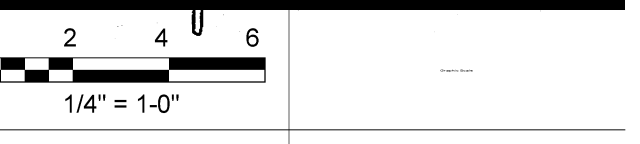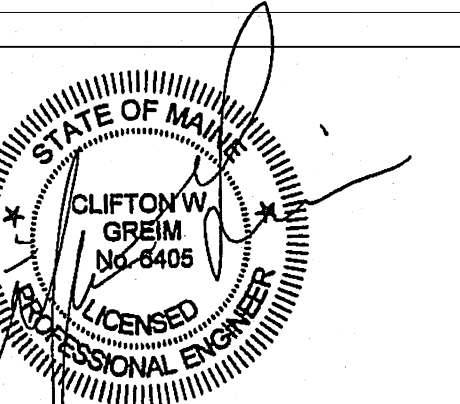

PA / PE: CG	© 2017 Harriman Associates
Drawn By: DBR	

FIRST FLOOR
DEMOLITION DUCTWORK

M05.1