



HARRIMAN

AUBURN PORTLAND PORTSMOUTH BOSTON



CENTRAL MAINE  
COMMUNITY COLLEGE  
ECE AREA RENOVATION

AUBURN, MAINE

Harriman Project No. 16611


Key Plan

Proj North

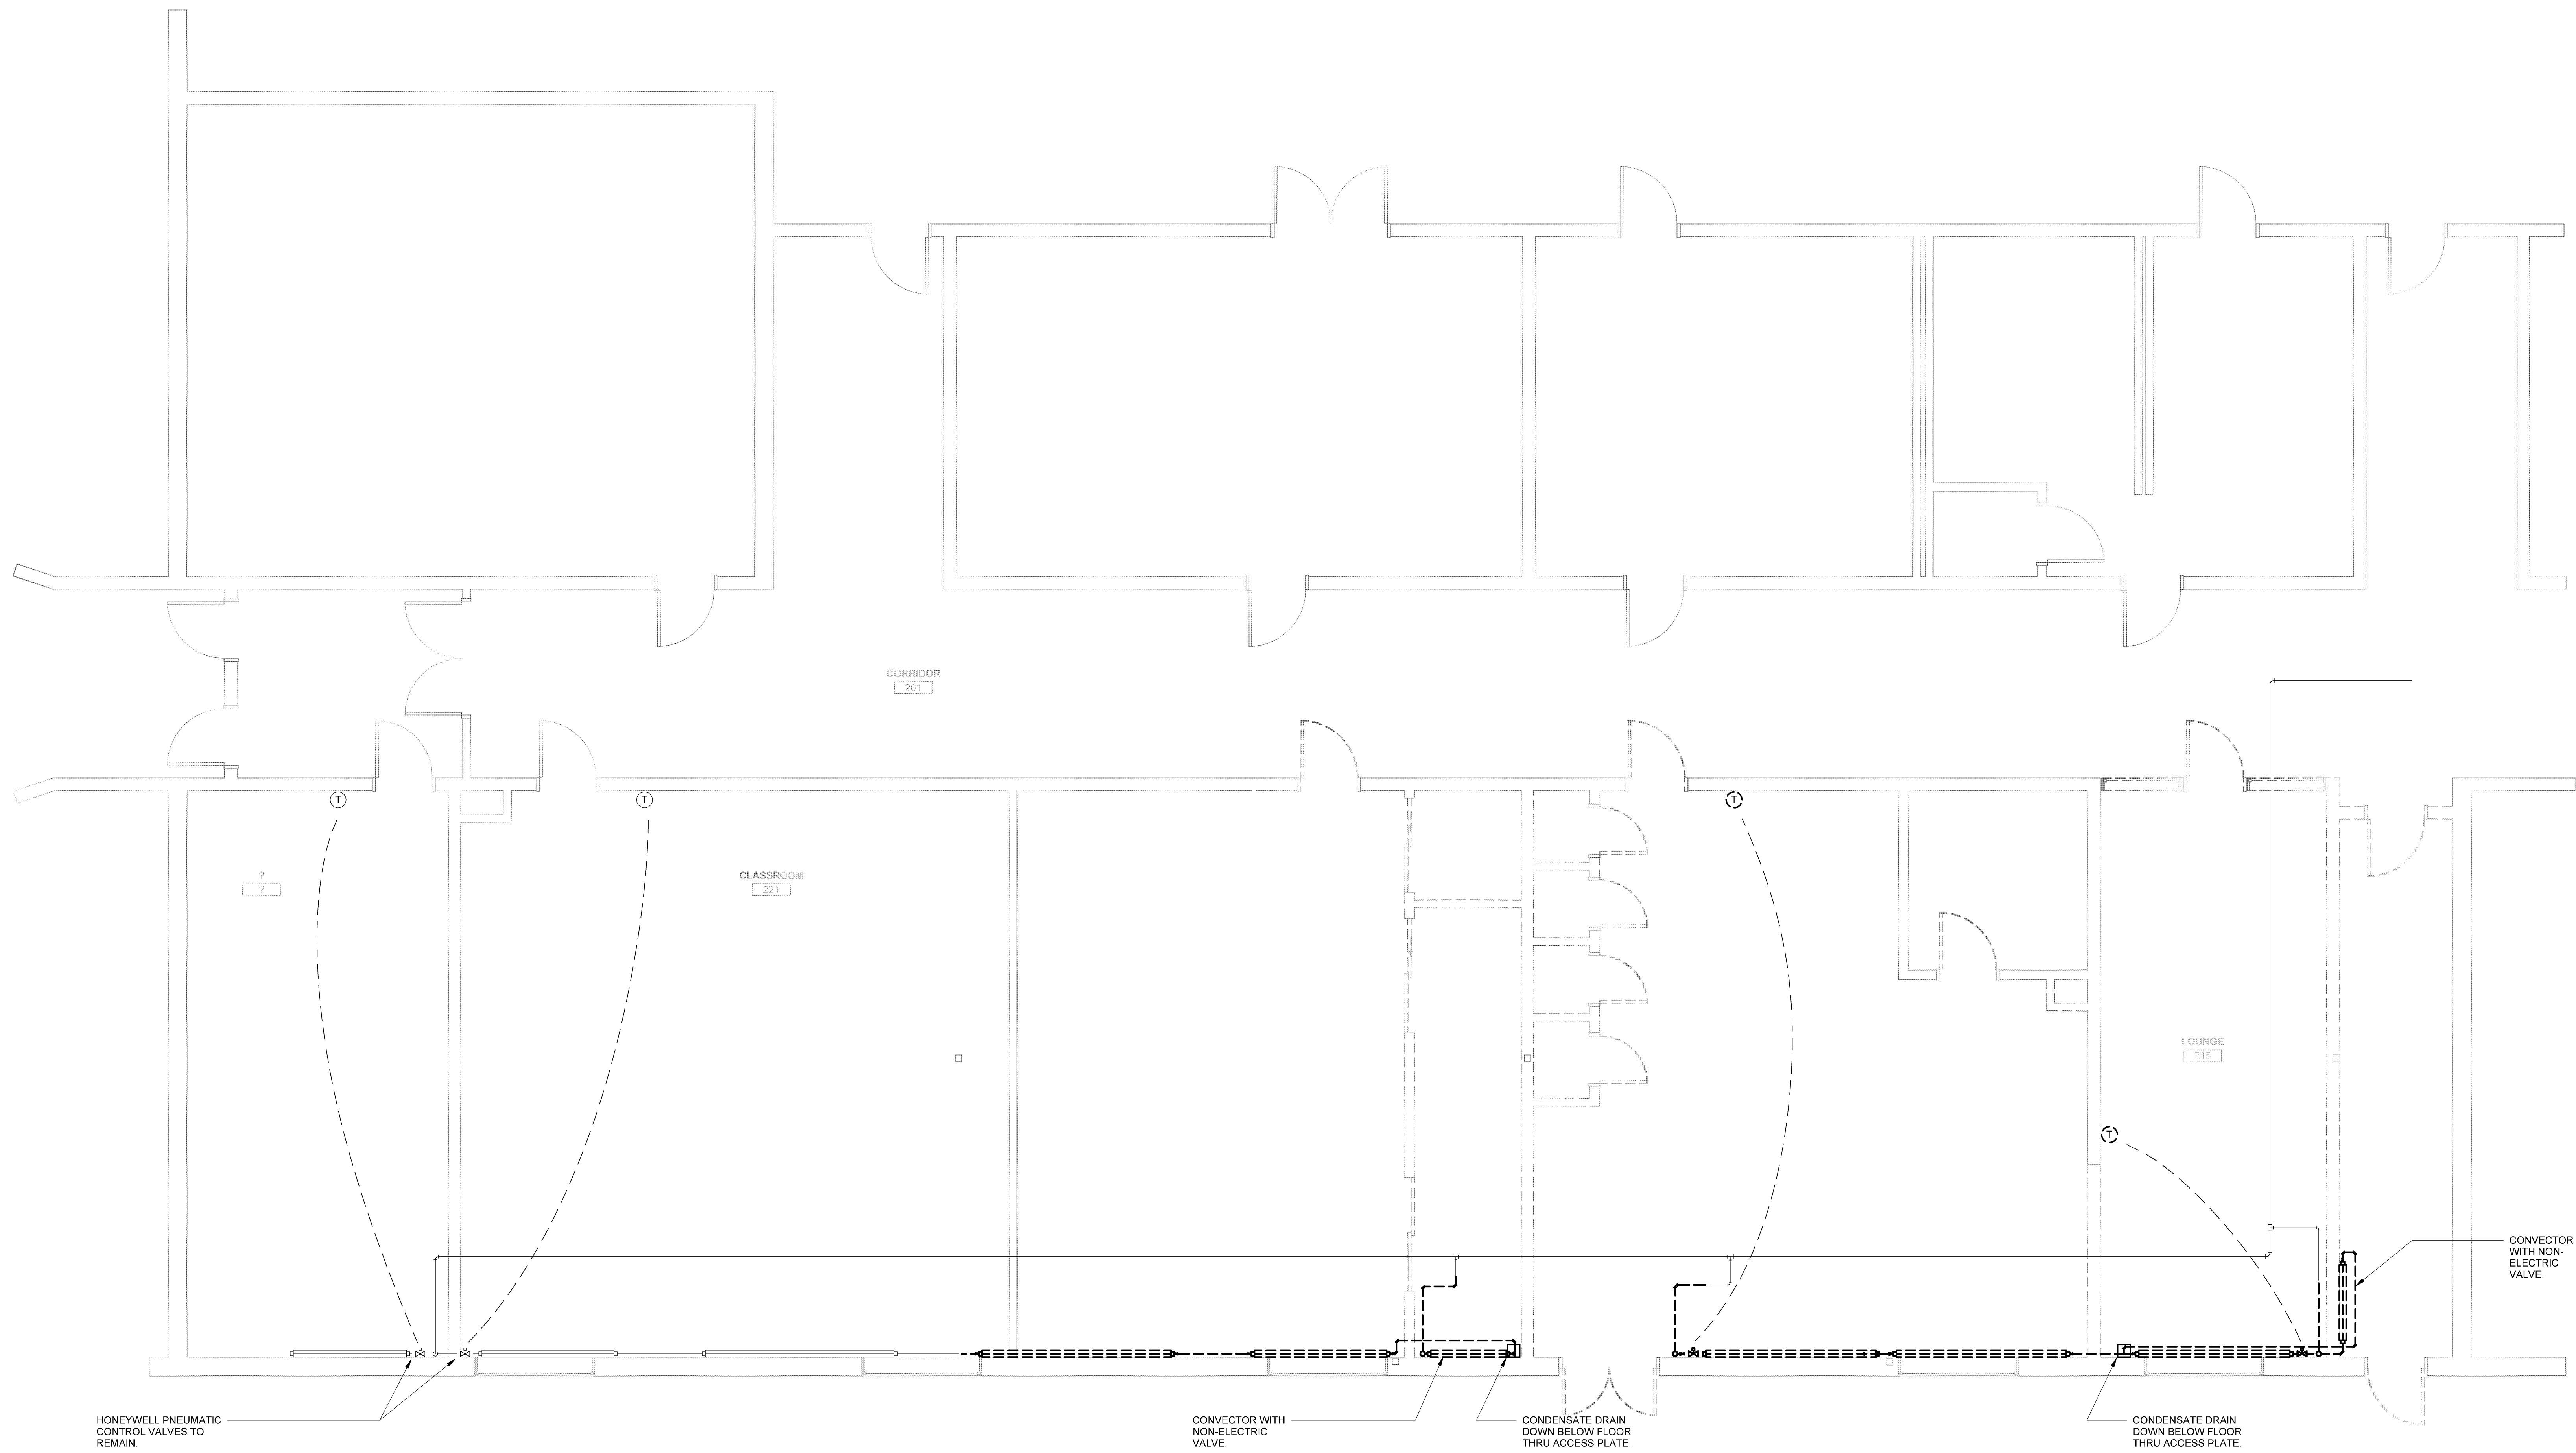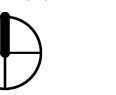

Issues and Revisions

Date	Description
03-29-17	CONSTRUCTION DOCUMENTS

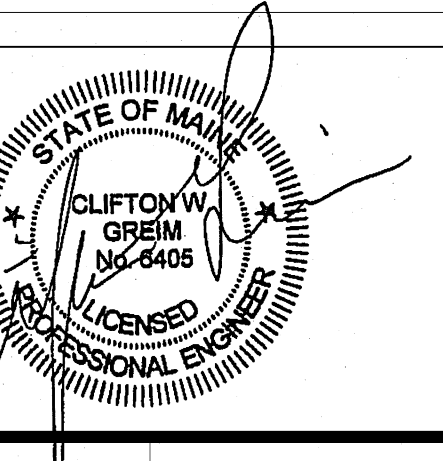

PA / PE: CG  
Drawn By: DBR

© 2017  
Harriman Associates

FIRST FLOOR  
DEMOLITION PIPING

M06.1