

HARRIMAN



AUBURN PORTLAND PORTSMOUTH BOSTON

CENTRAL MAINE COMMUNITY COLLEGE ECE AREA RENOVATION



AUBURN, MAINE

Harriman Project No. 16611

Key Plan

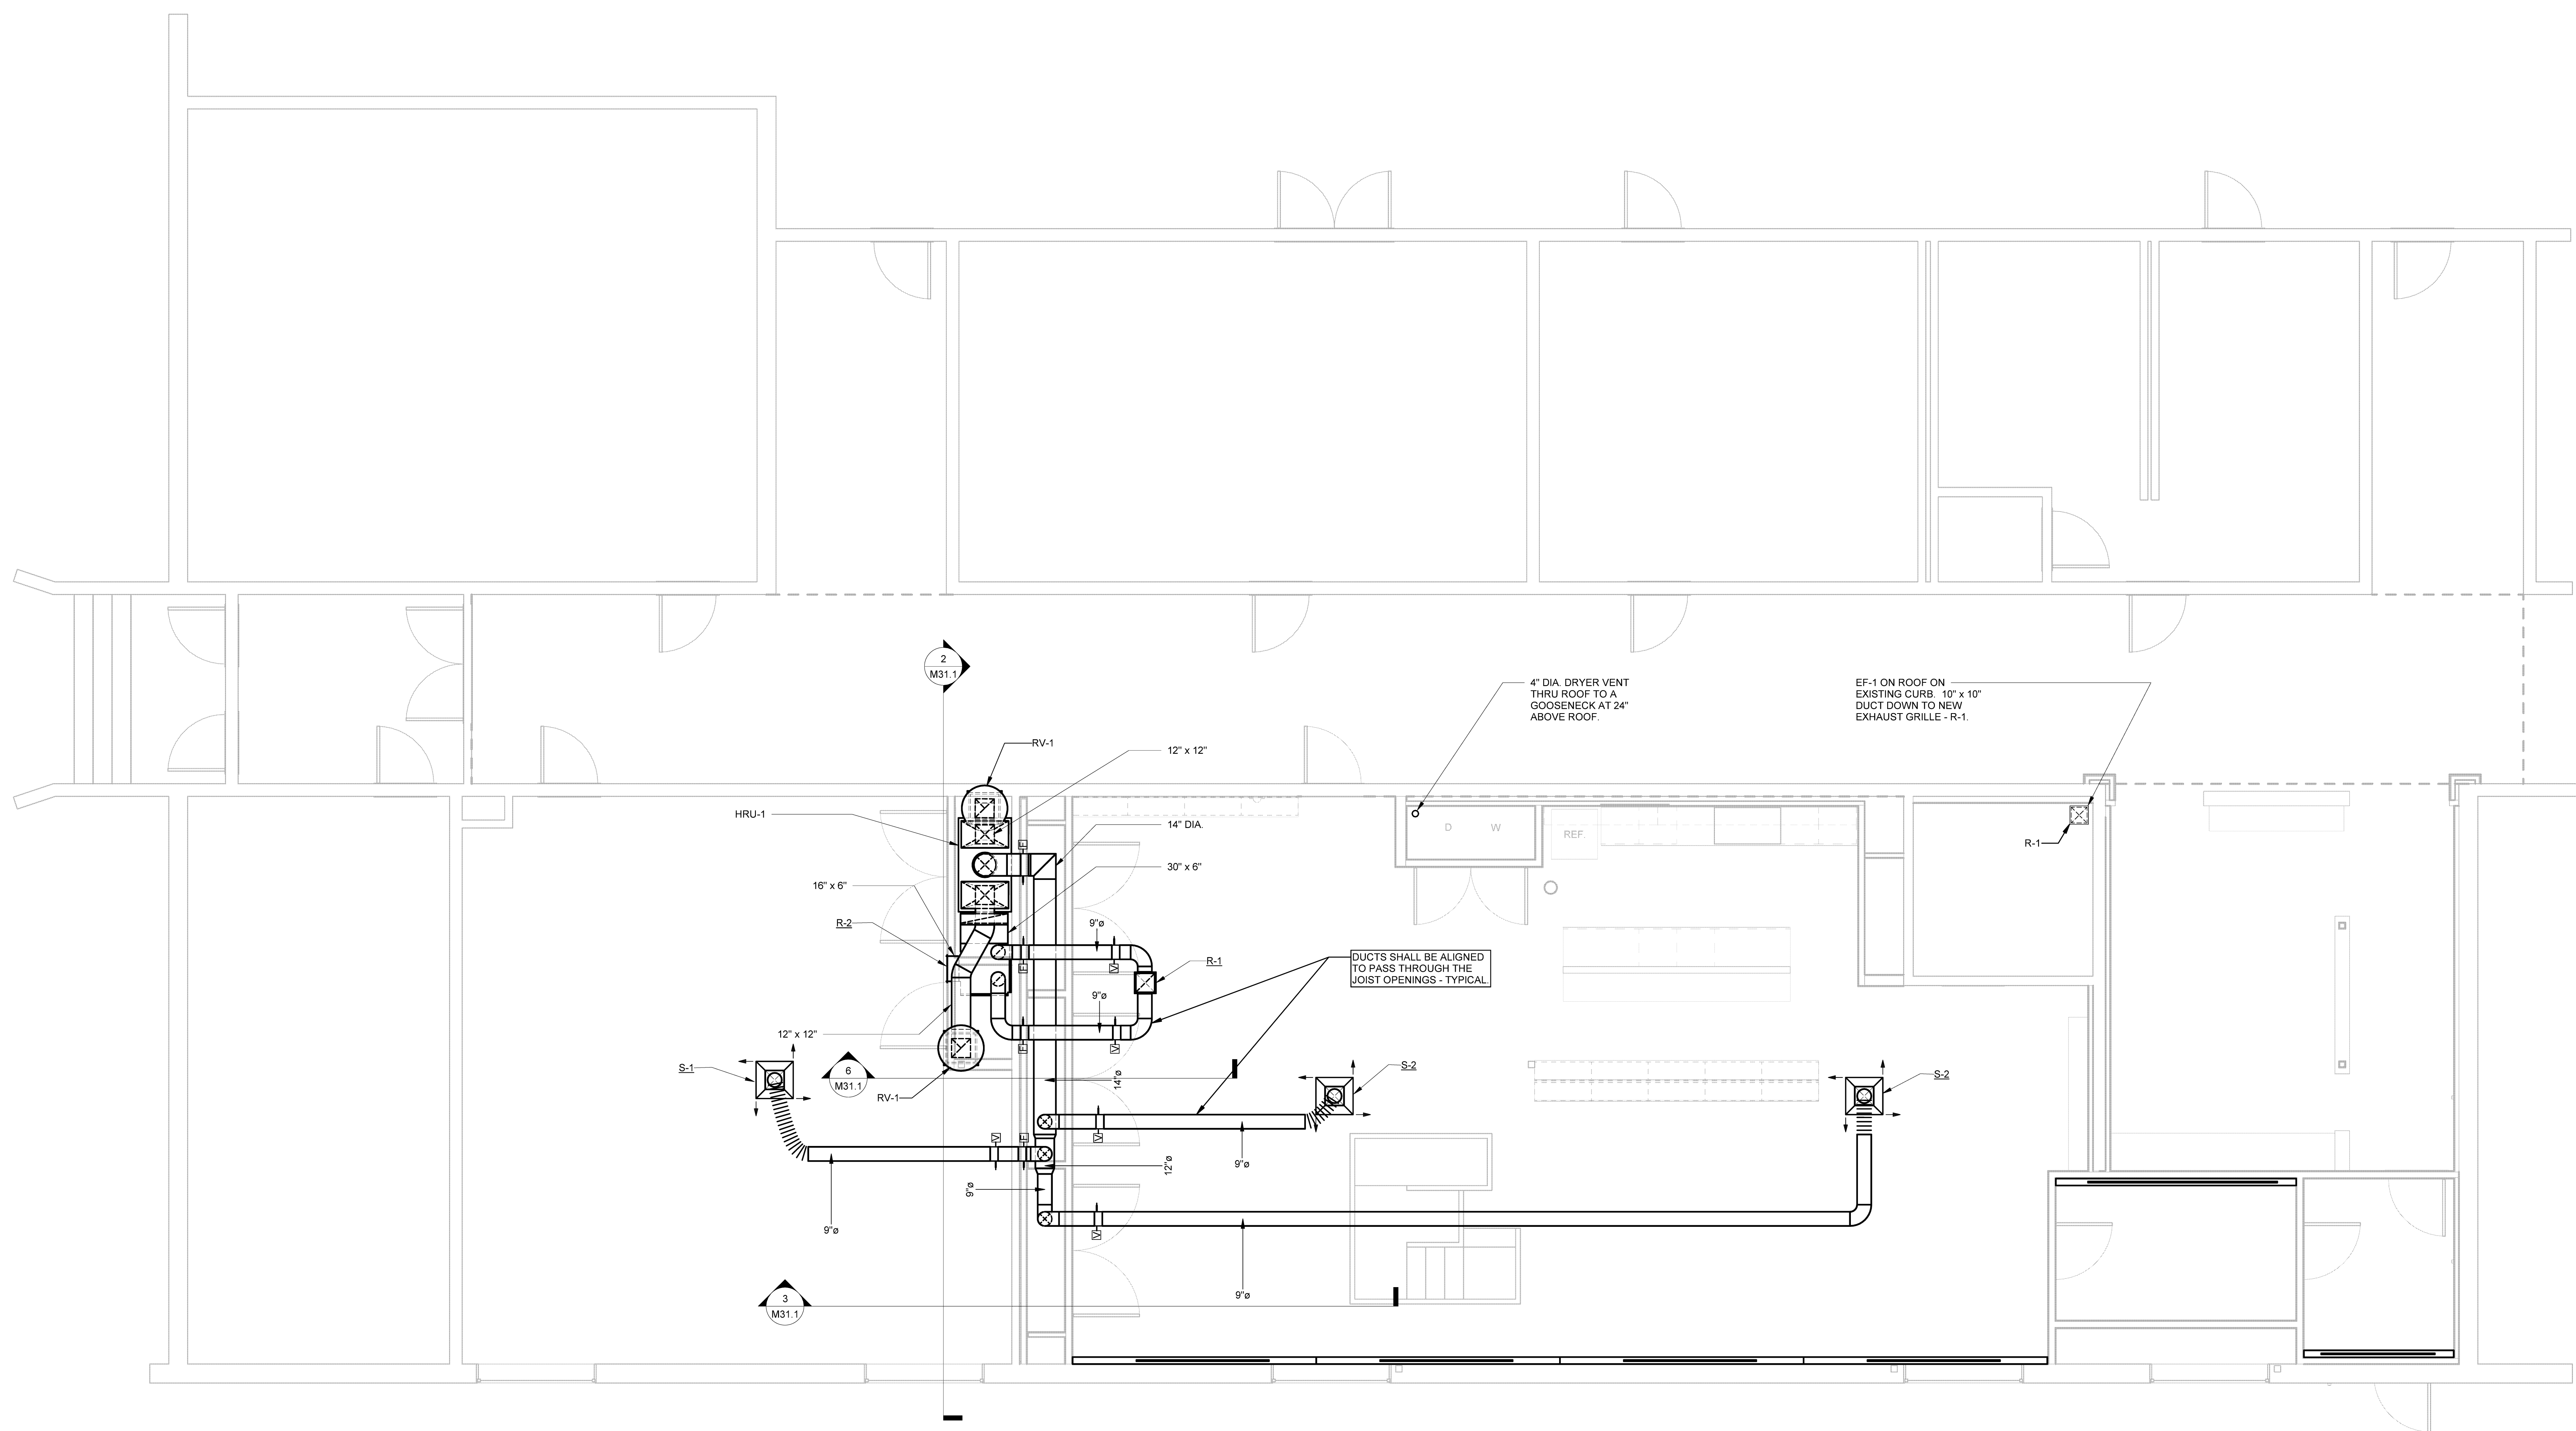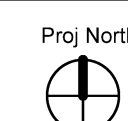

Issues and Revisions	
Date	Description
03-29-17	CONSTRUCTION DOCUMENTS

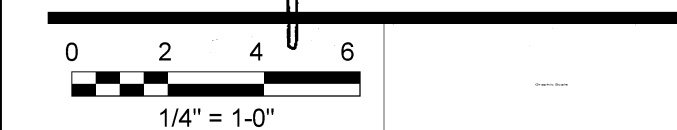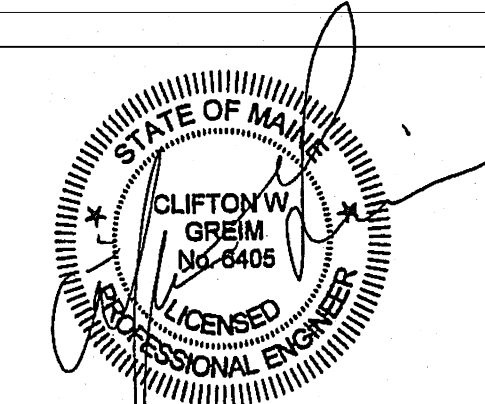

PA / PE: CG © 2017
Drawn By: DBR Harriman Associates

FIRST FLOOR DUCTWORK

M10.1