


PLANT LIST					
Symbol	Latin Name	Common Name	Size	#	Notes
AA	Acer x freemanii 'Armstrong'	Armstrong Maple	1.75"	6	provide trunk protection
FC	Forsythia 'Courtesal'	Gold Tide Forsythia	#3	14	
HE	Hemerocallis 'Stella d'Oro'	'Stella d'Oro' Daylilly	#1	40	
HO	Hosta 'Big Daddy'	Big Daddy Hosta	#1	5	
MD	Malus 'Donald Wyman'	Donald Wyman Crabapple	1.75"	4	provide trunk protection
PS	Prunus sargentii	Sargent Cherry	1.75"	2	provide trunk protection
TX	Taxus x media 'Tauntonii'	Taunton Yew	15-18"	13	
UA	Ulmus americana 'Princeton'	Princeton Elm	3"	1	provide trunk protection

2 PLANT LIST

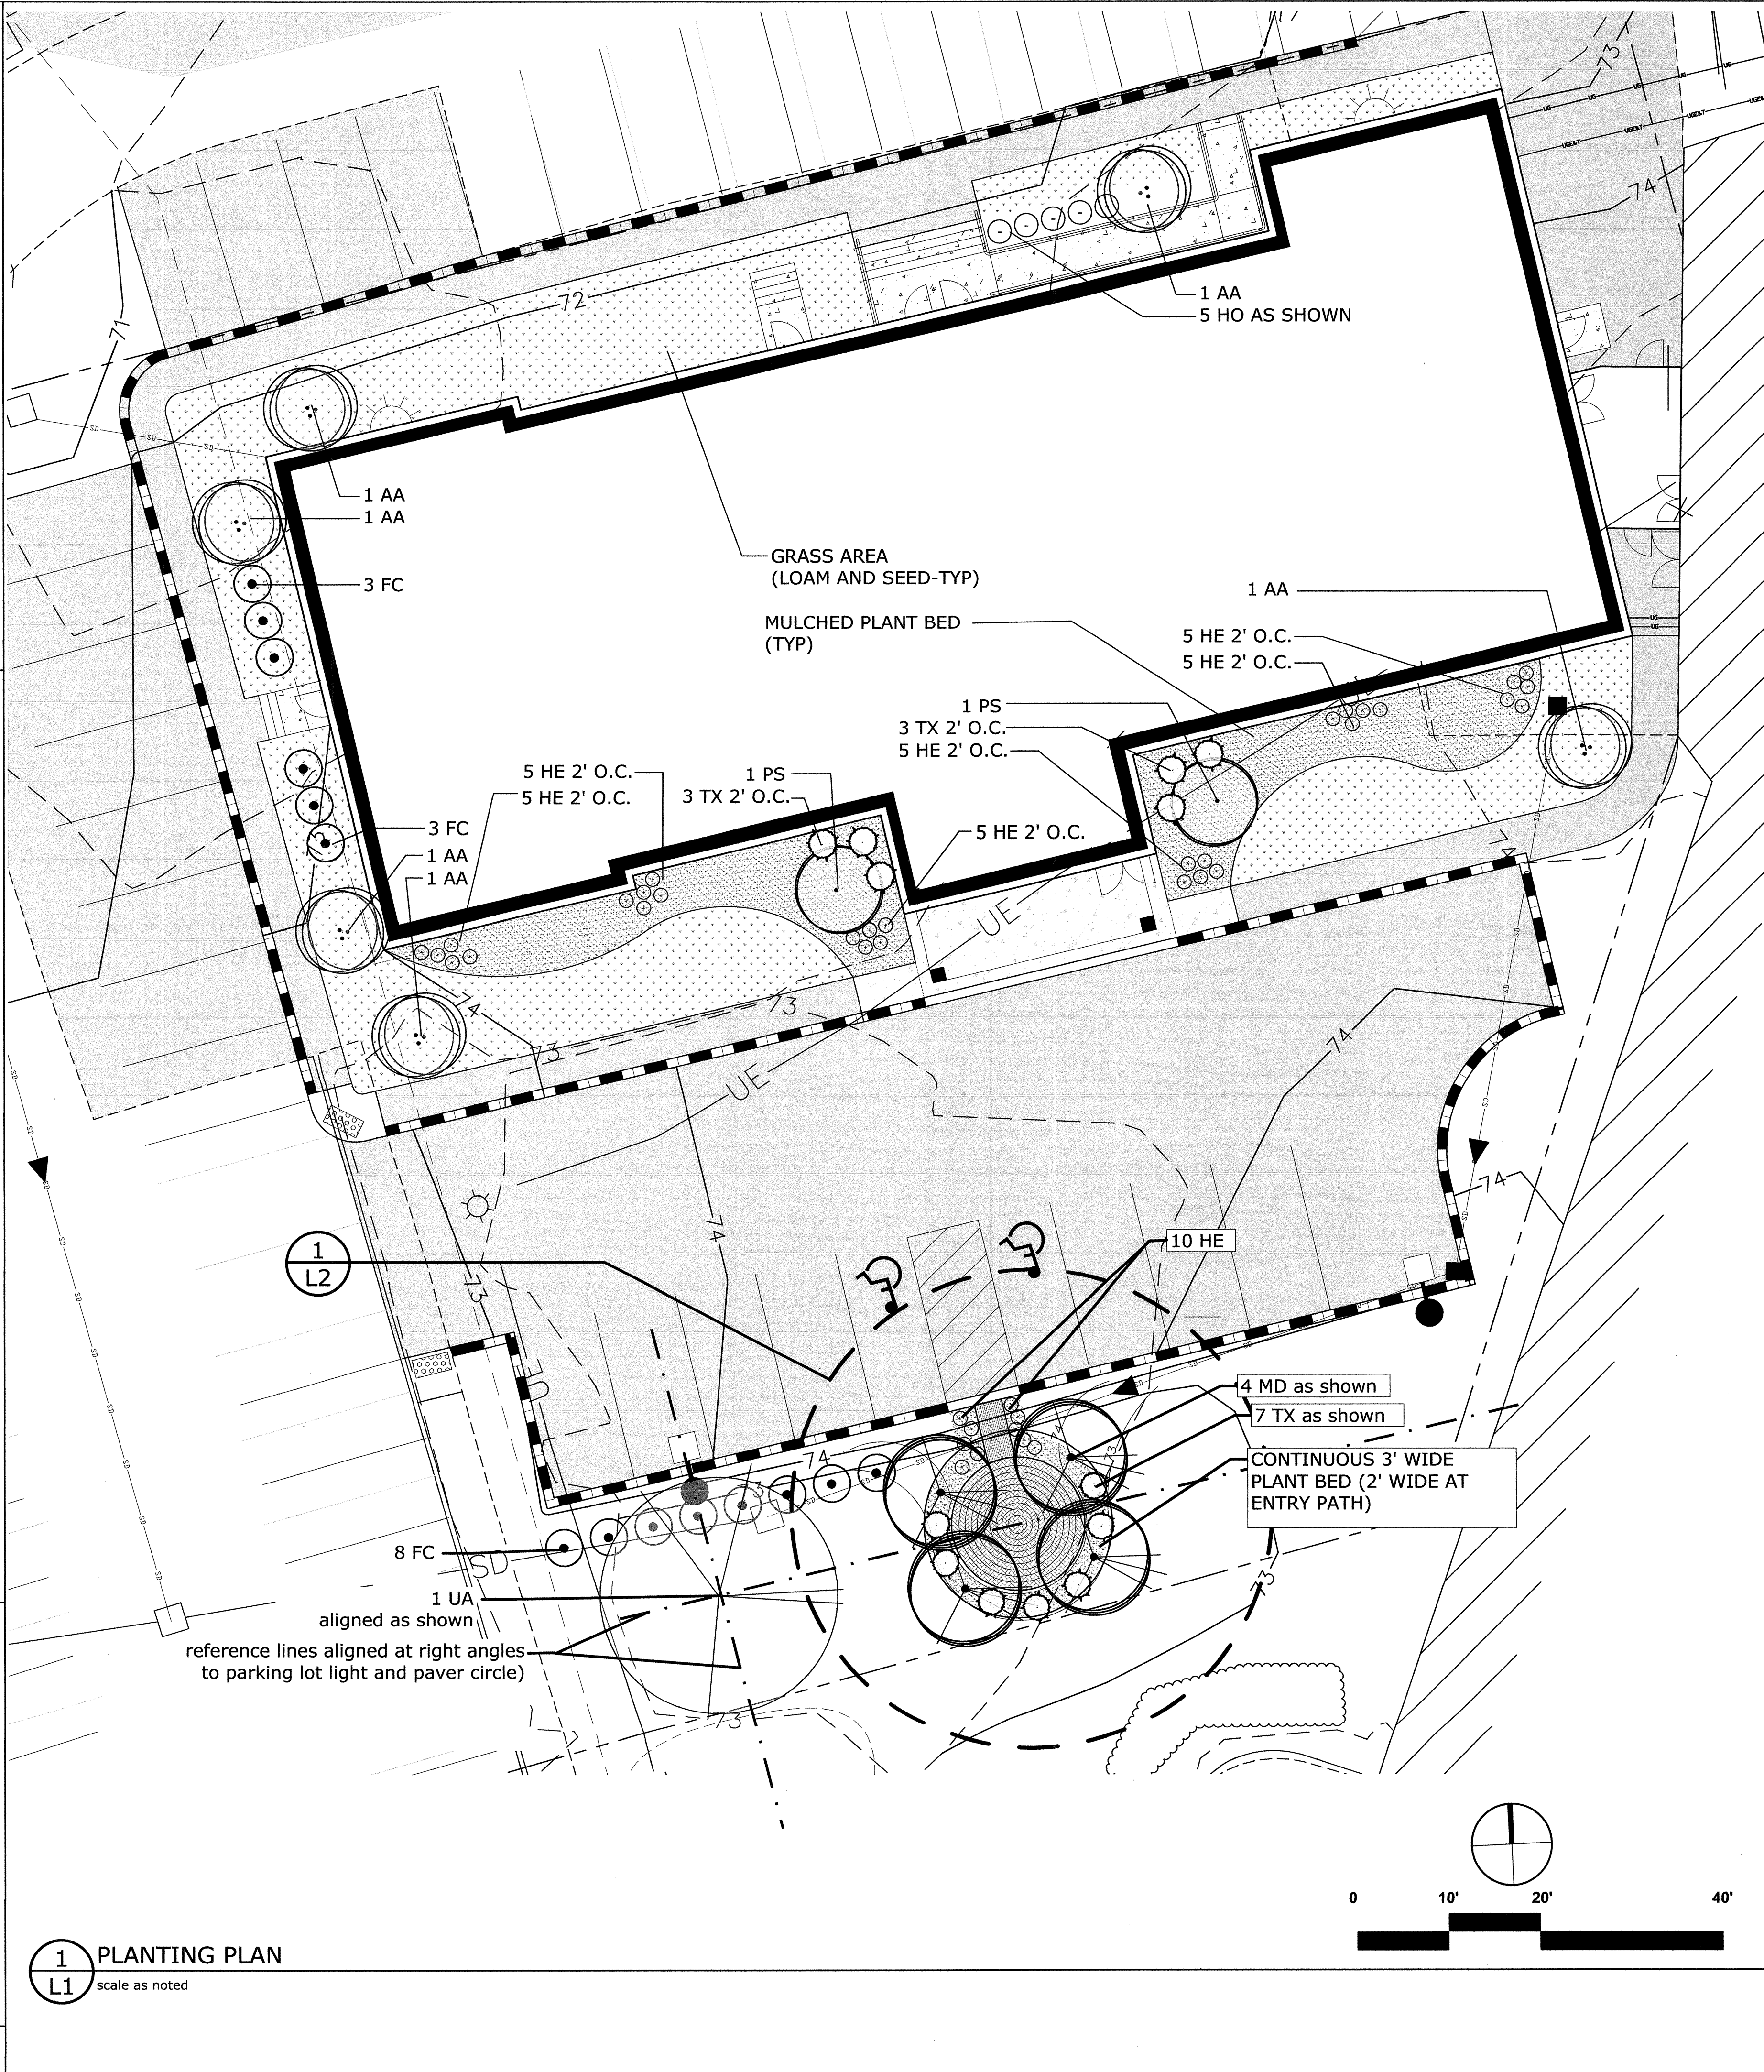

LANDSCAPE ARCHITECT
PETER BURKE
PETER BURKE ARCHITECTS
88 FINE STREET PORTLAND MAINE 04101
207-632-7372 info@peterburkearchitects.com

WESTBROOK DEVELOPMENT CORPORATION & MILLBROOK ESTATES II
30 LIZA HARMON DR.
WESTBROOK, MAINE

ARCHITECT
ARCHITECTURE
48 Union Wharf Portland, Maine 04101
(207) 772-6022 Fax (207) 772-4056

Project:
MILLBROOK ESTATES PHASE II
WESTBROOK, MAINE

Date: 6-5-2014
Scale: 1"=10'

Revisions:

Landscape Plan

L-1