

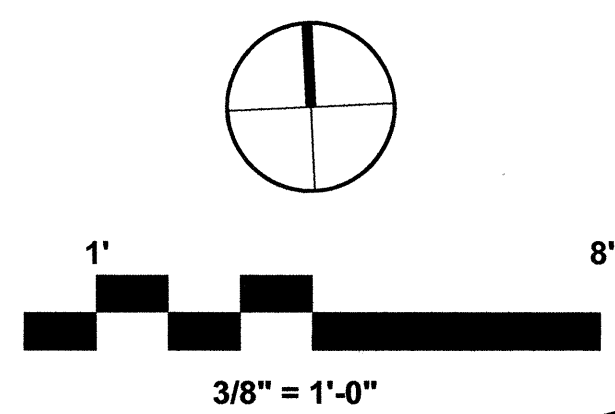


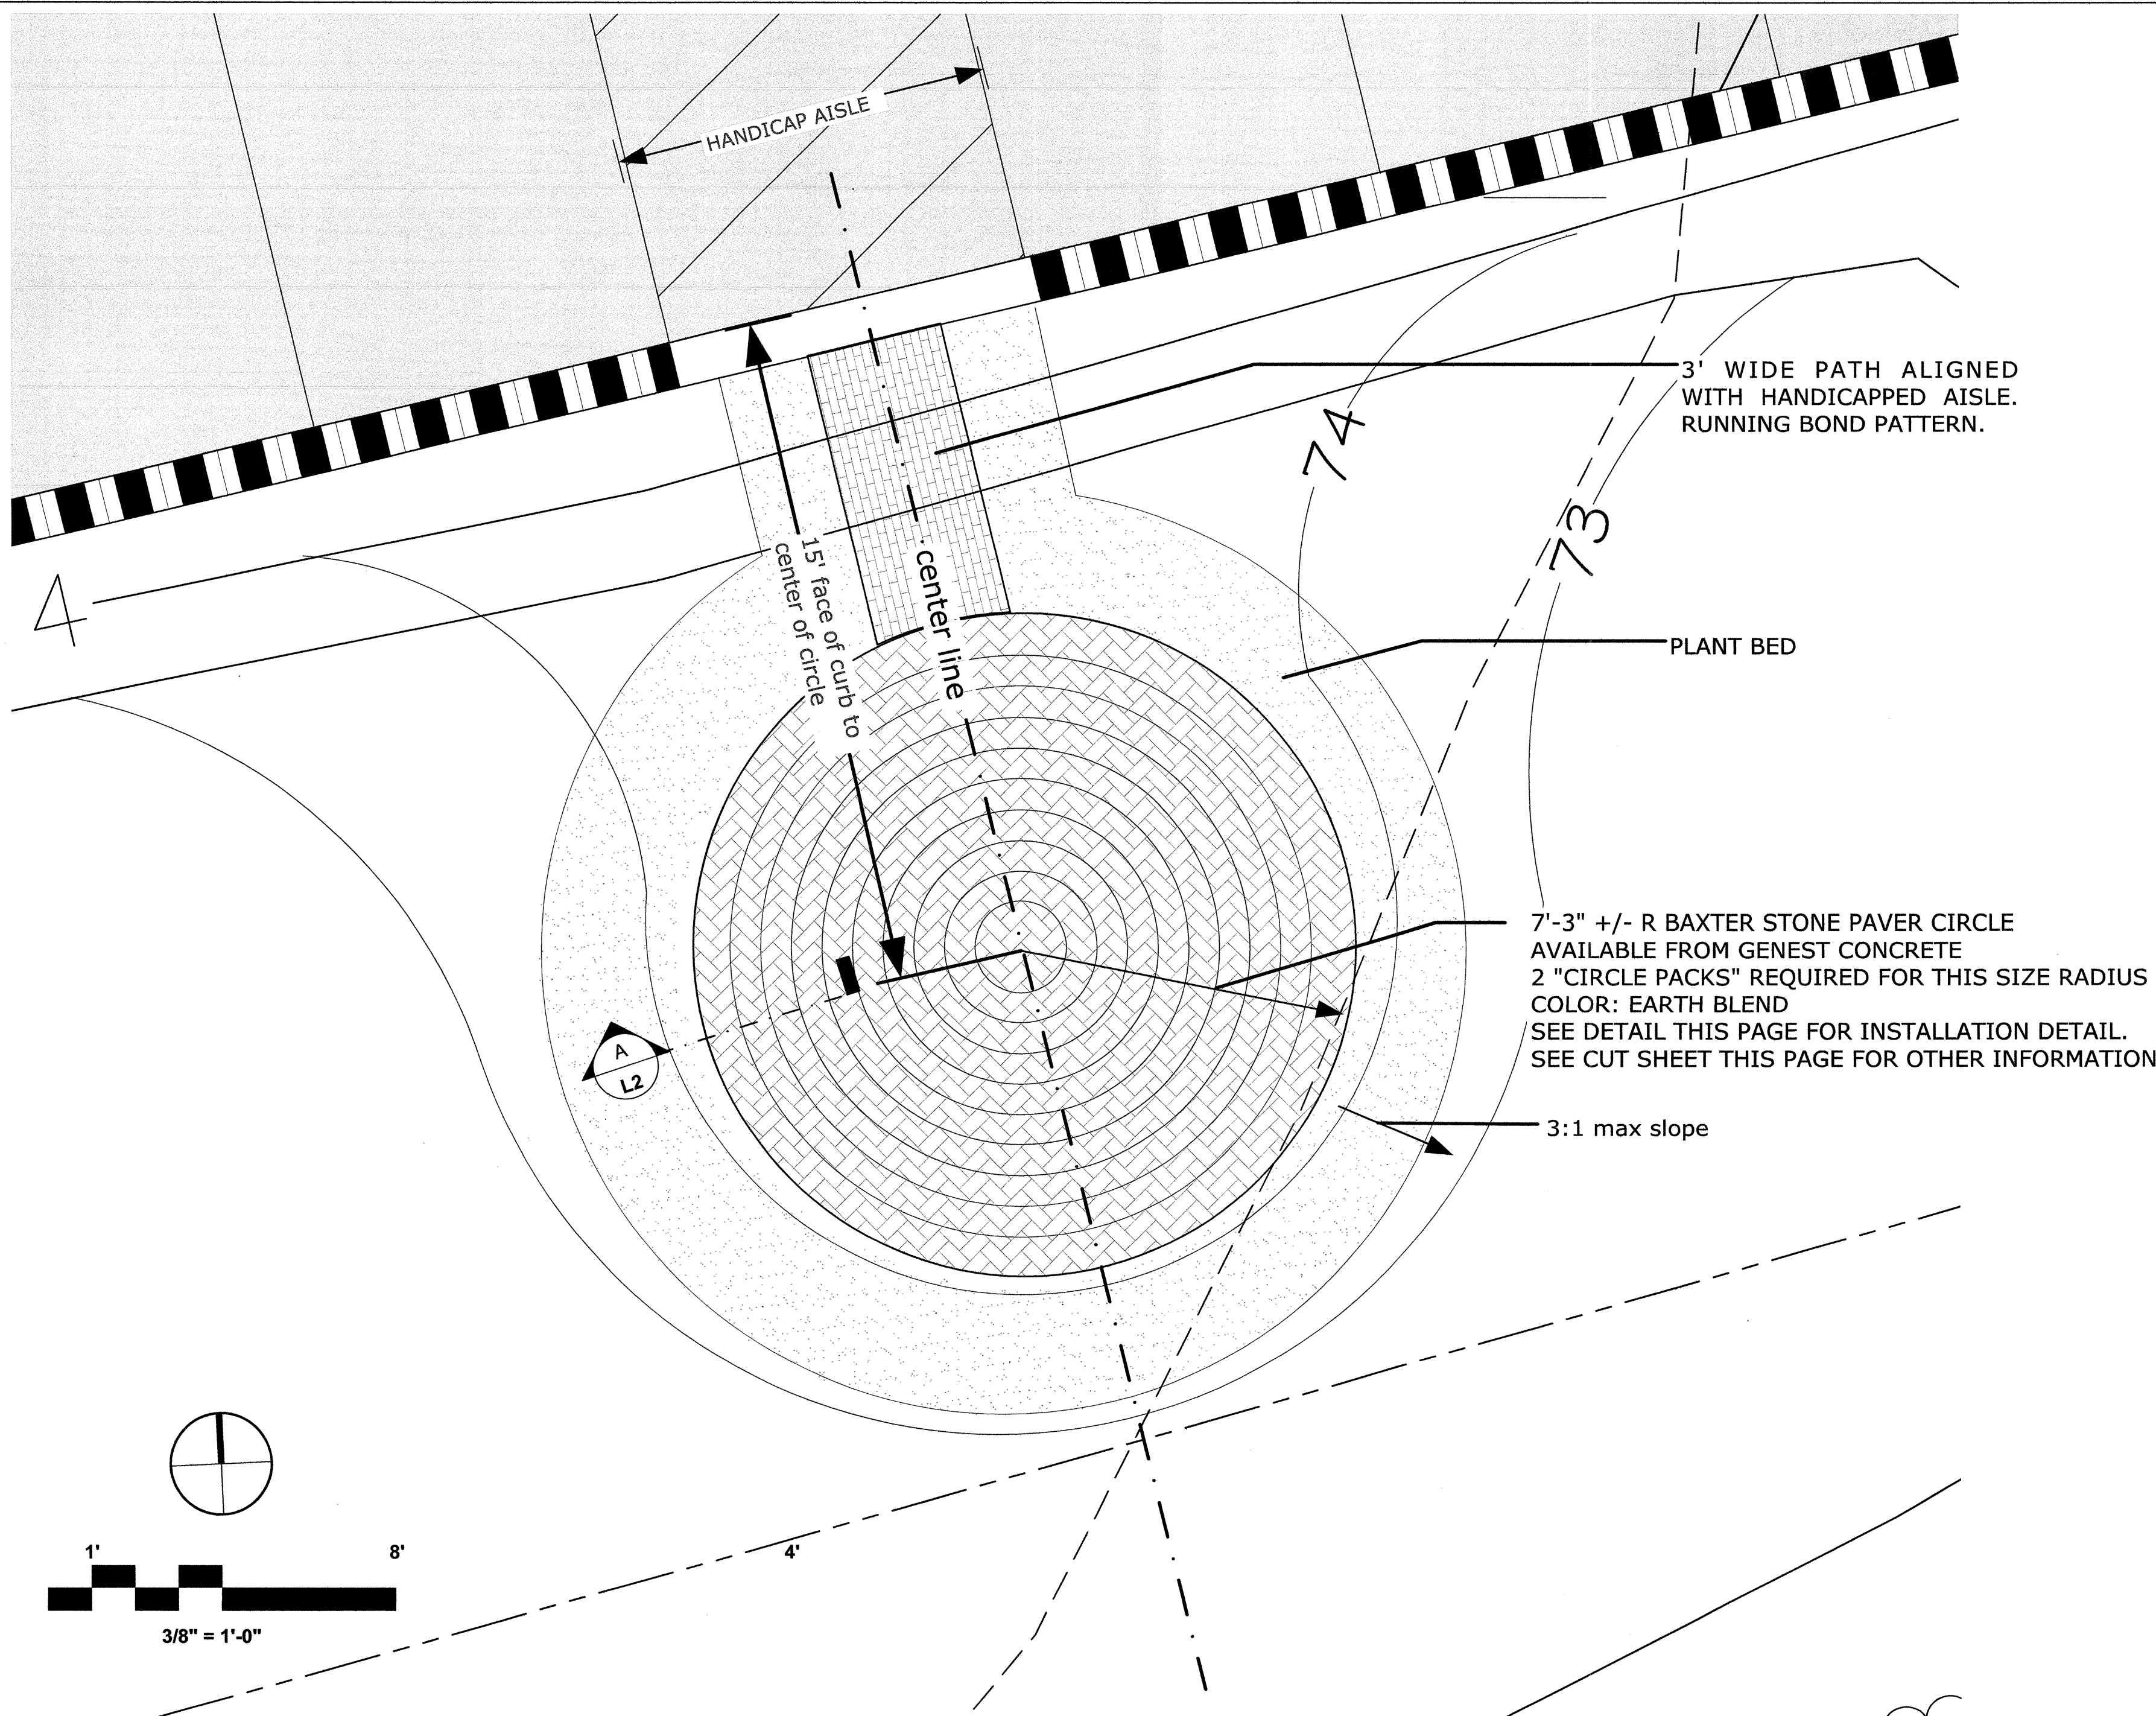

1
L2 CIRCULAR PATIO AREA
scale as noted

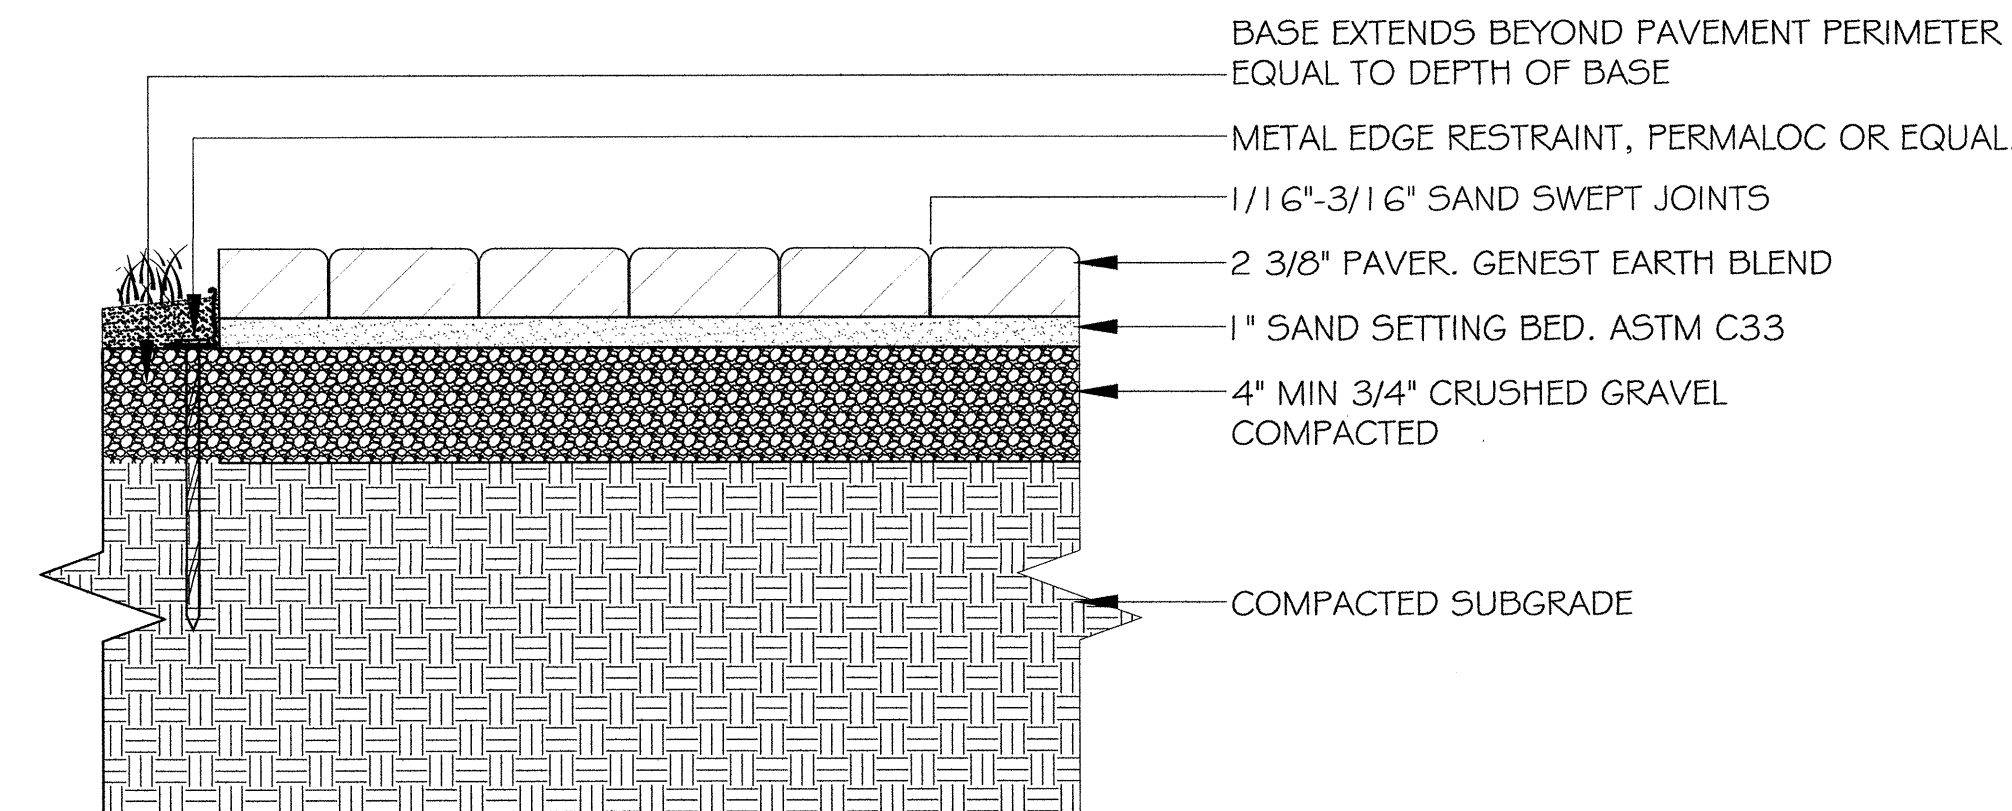

A
L2 PATIO SECTION
NTS

Packaging Information

Acadia Stone®
4 Pieces
3,260 lbs Pallet Wt. 118 Sqt Per Pallet 11.801 Sqt/Layer 60mm Height
9" x 9"
3,340 lbs Pallet Wt. 121 Sqt Per Pallet 11 Sqt/Layer 60mm Height
12" x 12"
3,235 lbs Pallet Wt. 120 Sqt Per Pallet 12 Sqt/Layer 60mm Height
Colors: Granite Blend, Earth Blend, Mocha Blend

Chamberlain Stone®
3,320 lbs Pallet Wt. 121 Sqt Per Pallet 36 Pcs./Layer 60mm Height
Colors: Granite Blend, Earth Blend

Harborline® Brick
2,960 lbs Pallet Wt. 108 Sqt Per Pallet 54 Pcs./Layer 60mm Height
Colors: Cumberland Blend, Garden Blend

Campfire Place
2,340 lbs Pallet Wt. 6 Kilo Per Pallet
Colors: Natural

Hollandstone
3,400 lbs Pallet Wt. 119 Sqt Per Pallet 10.82 Sqt/Layer 60mm Height
Circle Pack
2,180 lbs Pallet Wt. 82 Sqt Per Pallet 10.32 Sqt/Layer 60mm Height
Colors: Granite Blend, Earth Blend, Mocha Blend

Stormwater® Brick
2,980 lbs Pallet Wt. 88 Sqt Per Pallet 11 Sqt/Layer 80mm Height
Colors: Natural


Duragreen
1,840 lbs Pallet Wt. 72 Sqt Per Pallet 4 Pcs./Layer 28 Pcs./Pallet
Colors: Natural

Baxter Stone® Circle Pack


Starting from the center of the circle:

- Center: 1 Center piece
- Ring 1: 8 Large wedges
- Ring 2: 16 Small wedges
- Ring 3: 24 Small wedges
- Ring 4: 15 Small wedges & 15 rectangles
- Ring 5: 18 Small wedges, 9 rectangles & 9 squares
- Ring 6: 21 Small wedges, 11 rectangles & 12 squares
- Ring 7: 24 Small wedges, 24 squares & 1 rectangle
- Ring 8: 29 Small wedges, 15 squares & 14 rectangle
- Ring 9: 32 Small wedges, 17 squares & 16 rectangle
- Ring 10: 35 Small wedges, 25 squares & 11 rectangle


*One pallet will produce two 7' circles or one 9' 10" circle. Four layers per 7' circle
*No cutting is needed with the above directions, but you must allow some spacing between paving stones.
*Spare paving stones are included in each pallet.

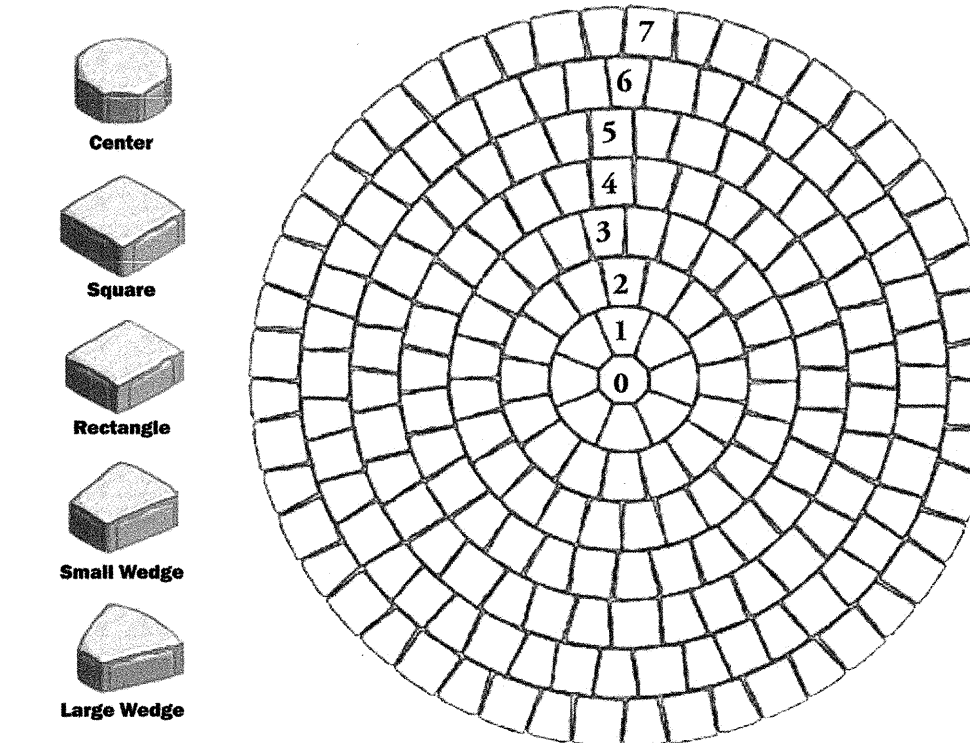

PAVER CUT SHEET

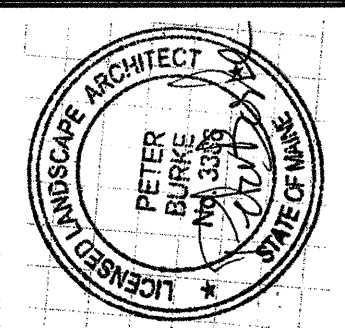

Prepared For:
WESTBROOK DEVELOPMENT CORPORATION & MILLBROOK ESTATES II
30 LIZA HARMON DR.
WESTBROOK, MAINE

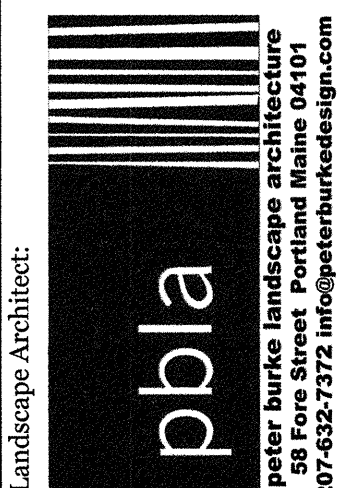

Architect:
ARCHETYPE architects
48 Union Wharf Portland, Maine 04101
(207) 772-6022 Fax (207) 772-4056

Project:
MILLBROOK ESTATES PHASE II
WESTBROOK, MAINE

Revisions:

Date: **6-5-2014**
Scale: **AS NOTED**

Hardscape Plan

L-2