

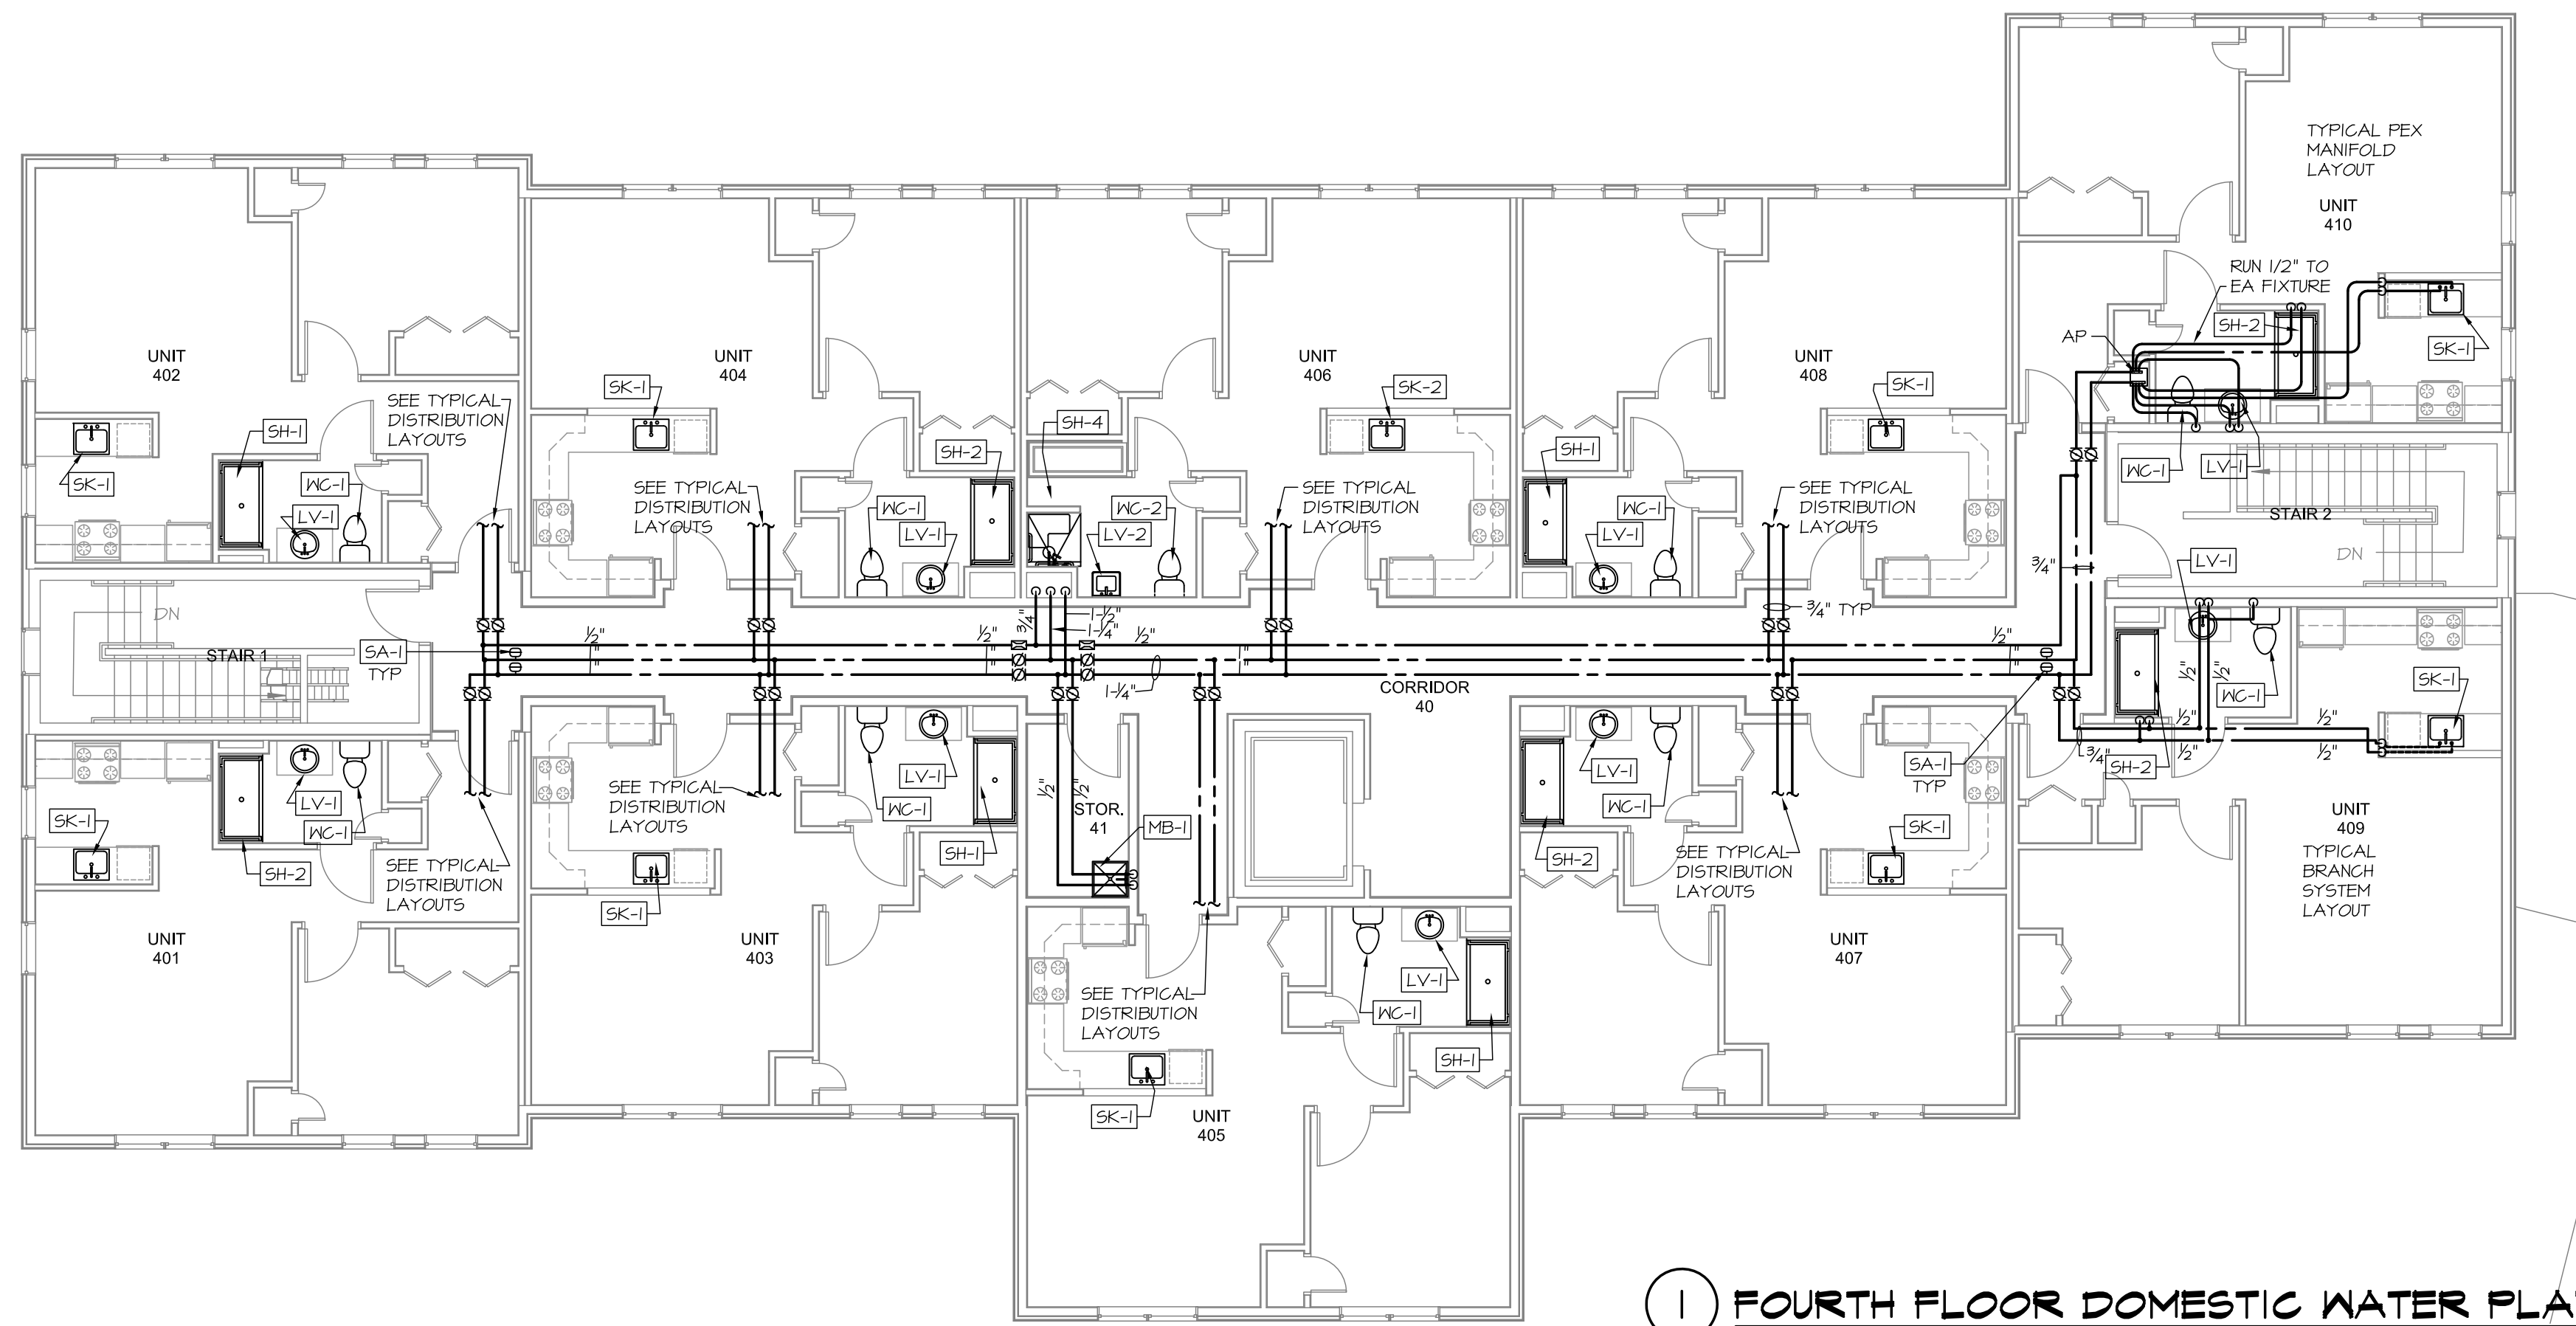
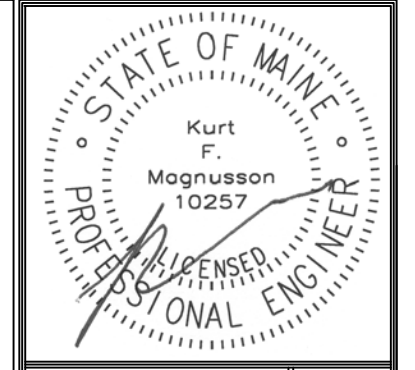


December 30, 2015 10:18 am
\\MSEFPS1\Projects\1513 Millbrook Estates\Drawings\1513 P1-P5.dwg

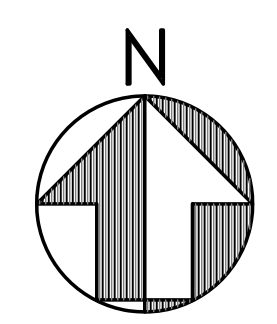

1 FOURTH FLOOR DOMESTIC WATER PLAN
SCALE: 1/8" = 1'-0"

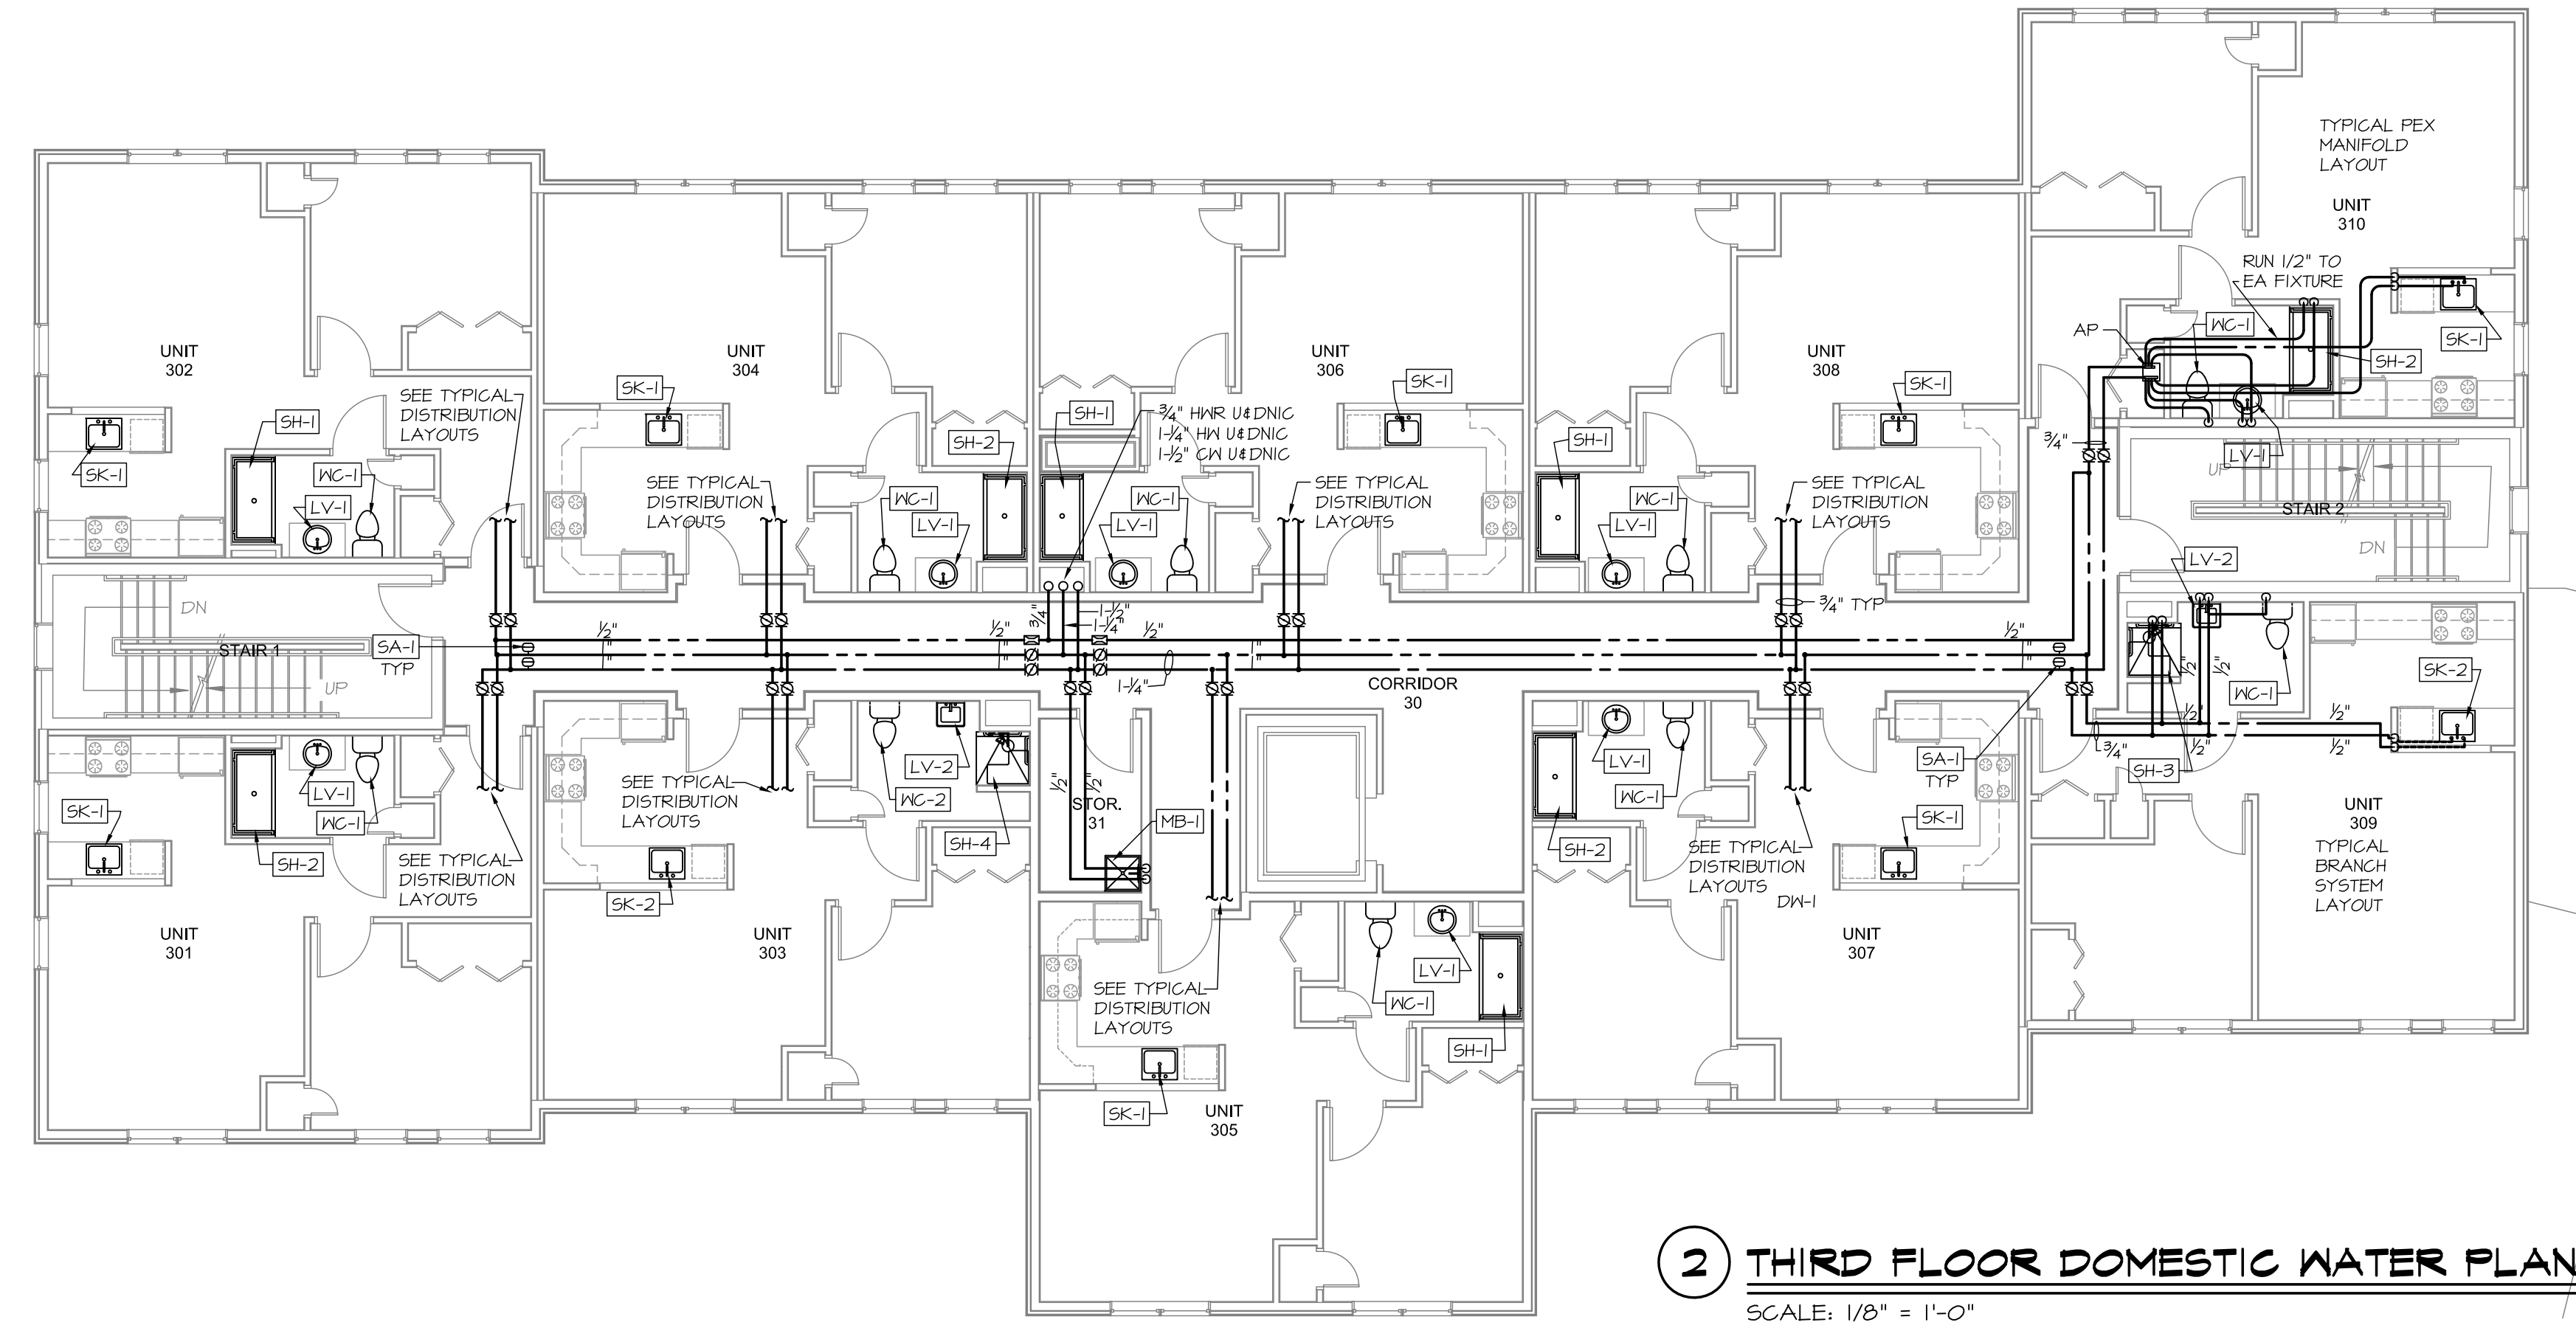

2 THIRD FLOOR DOMESTIC WATER PLAN
SCALE: 1/8" = 1'-0"



Prepared For:
WESTBROOK HOUSING AUTHORITY
Westbrook, ME 04330

Consulting Engineer:
MECHANICAL SYSTEMS ENGINEERS
10 FOREST FALLS DRIVE, WARRENTH, MAINE 04098
FACEBOOK: MSES ENGINEERS
COPYRIGHT 2015

Architect:
ARCHETYPE Architects
48 Union Wharf Portland, Maine 04101
(207) 772-6022 ARCHETYPE@ARCHETYPEPA.COM

Project:
MILLBROOK ESTATES APARTMENTS
WESTBROOK, MAINE

Revisions:
1-04-2016 Bid Set

Date: 04 JAN. 2016
THIRD AND FOURTH FLOOR DOMESTIC WATER PLANS

P5
MSE PROJECT 1513